


## CANOPY FOUNDATION PLAN

SCALE:  $\frac{1}{8}'' = 1'-0''$

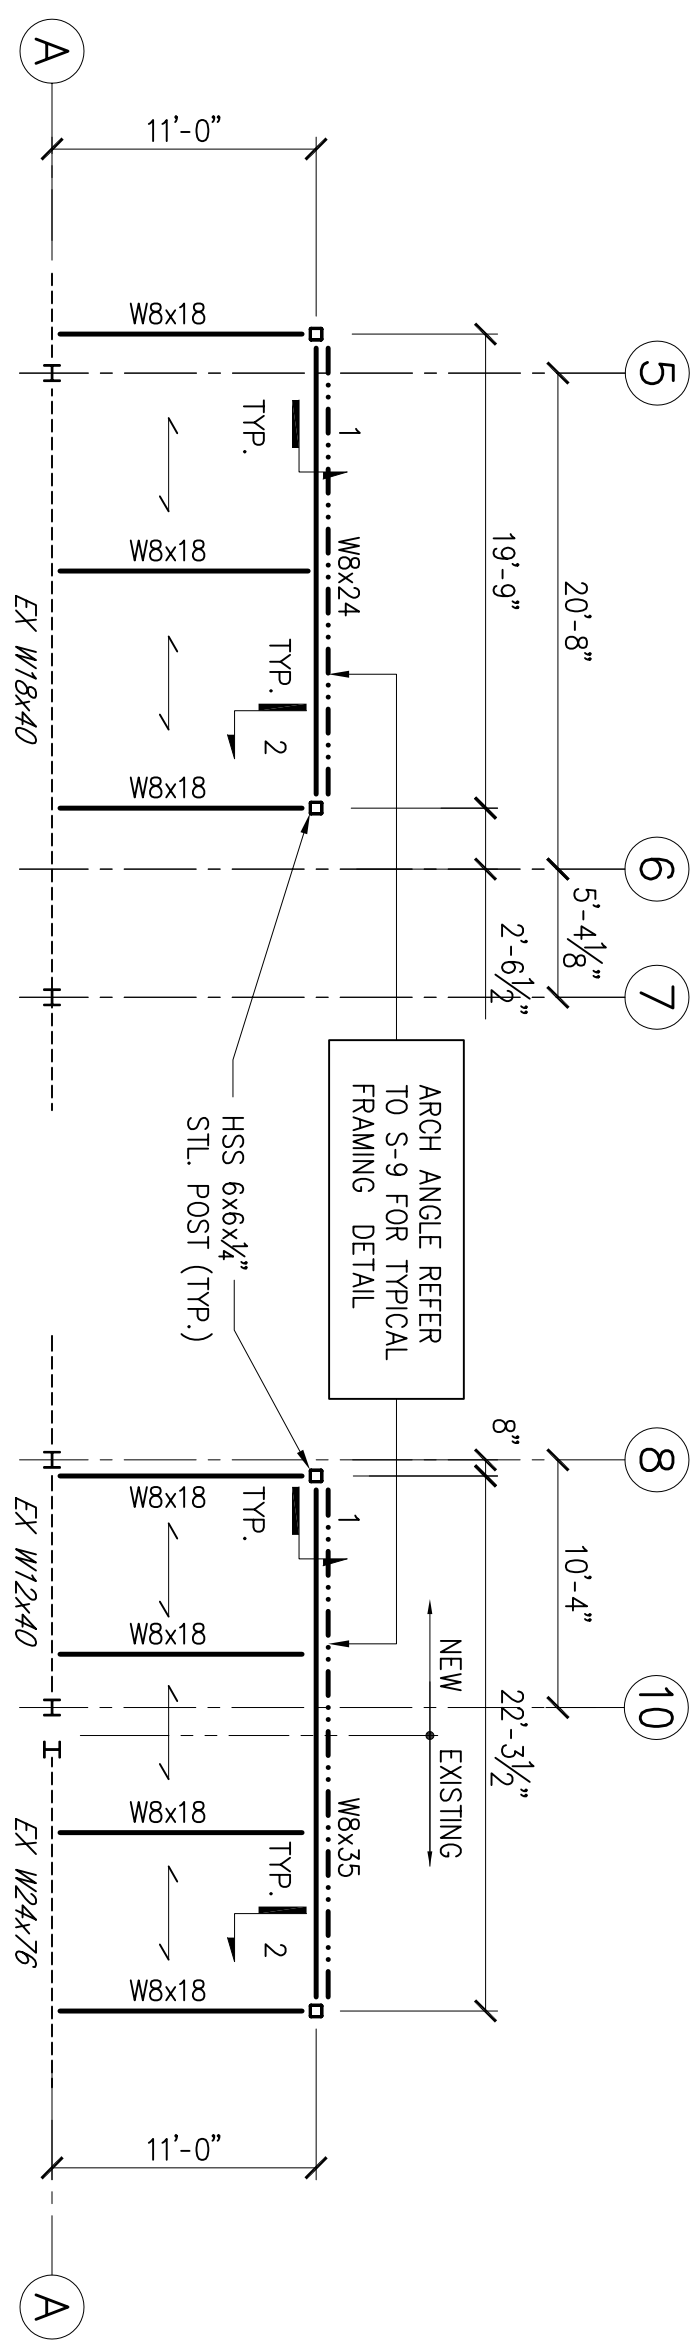

## CANOPY FRAMING PLAN

SCALE:  $\frac{1}{8}'' = 1'-0''$

**LEGEND:**

1. - - - - - INDICATES EXISTING CONSTRUCTION TO REMAIN
2. ——— INDICATES NEW CONSTRUCTION
3. ← → INDICATES DIRECTION OF METAL DECK  
USE  $1\frac{1}{2}''$  THK. GA. 20 ROOF DECK

|  |  |  |   |
|--|--|--|---|
| <p style="font-size: small;">axis design group international, llc.</p> | NY 212.288.7120<br>NJ 973.242.2626<br>Fax 973.242.2676 | Project: HOUSE OF WORSHIP (MOSQUE)<br>TWO STORY ADDITION | Drawing Title: CANOPY FOUNDATION & FRAMING PLAN |
|  | 744 Broad Street<br>14th Floor<br>Newark, NJ 07102     | Client: DAR - UL ISLAH                                   | 320 Fabry Terrace<br>Teaneck, NEW JERSEY 07666  |