


01 SOUTHEAST ELEVATION


SCALE : 1/8" = 1'-0"

NOTE:
ALL DIMENSIONS TO BE VERIFIED IN FIELD (TYP.)

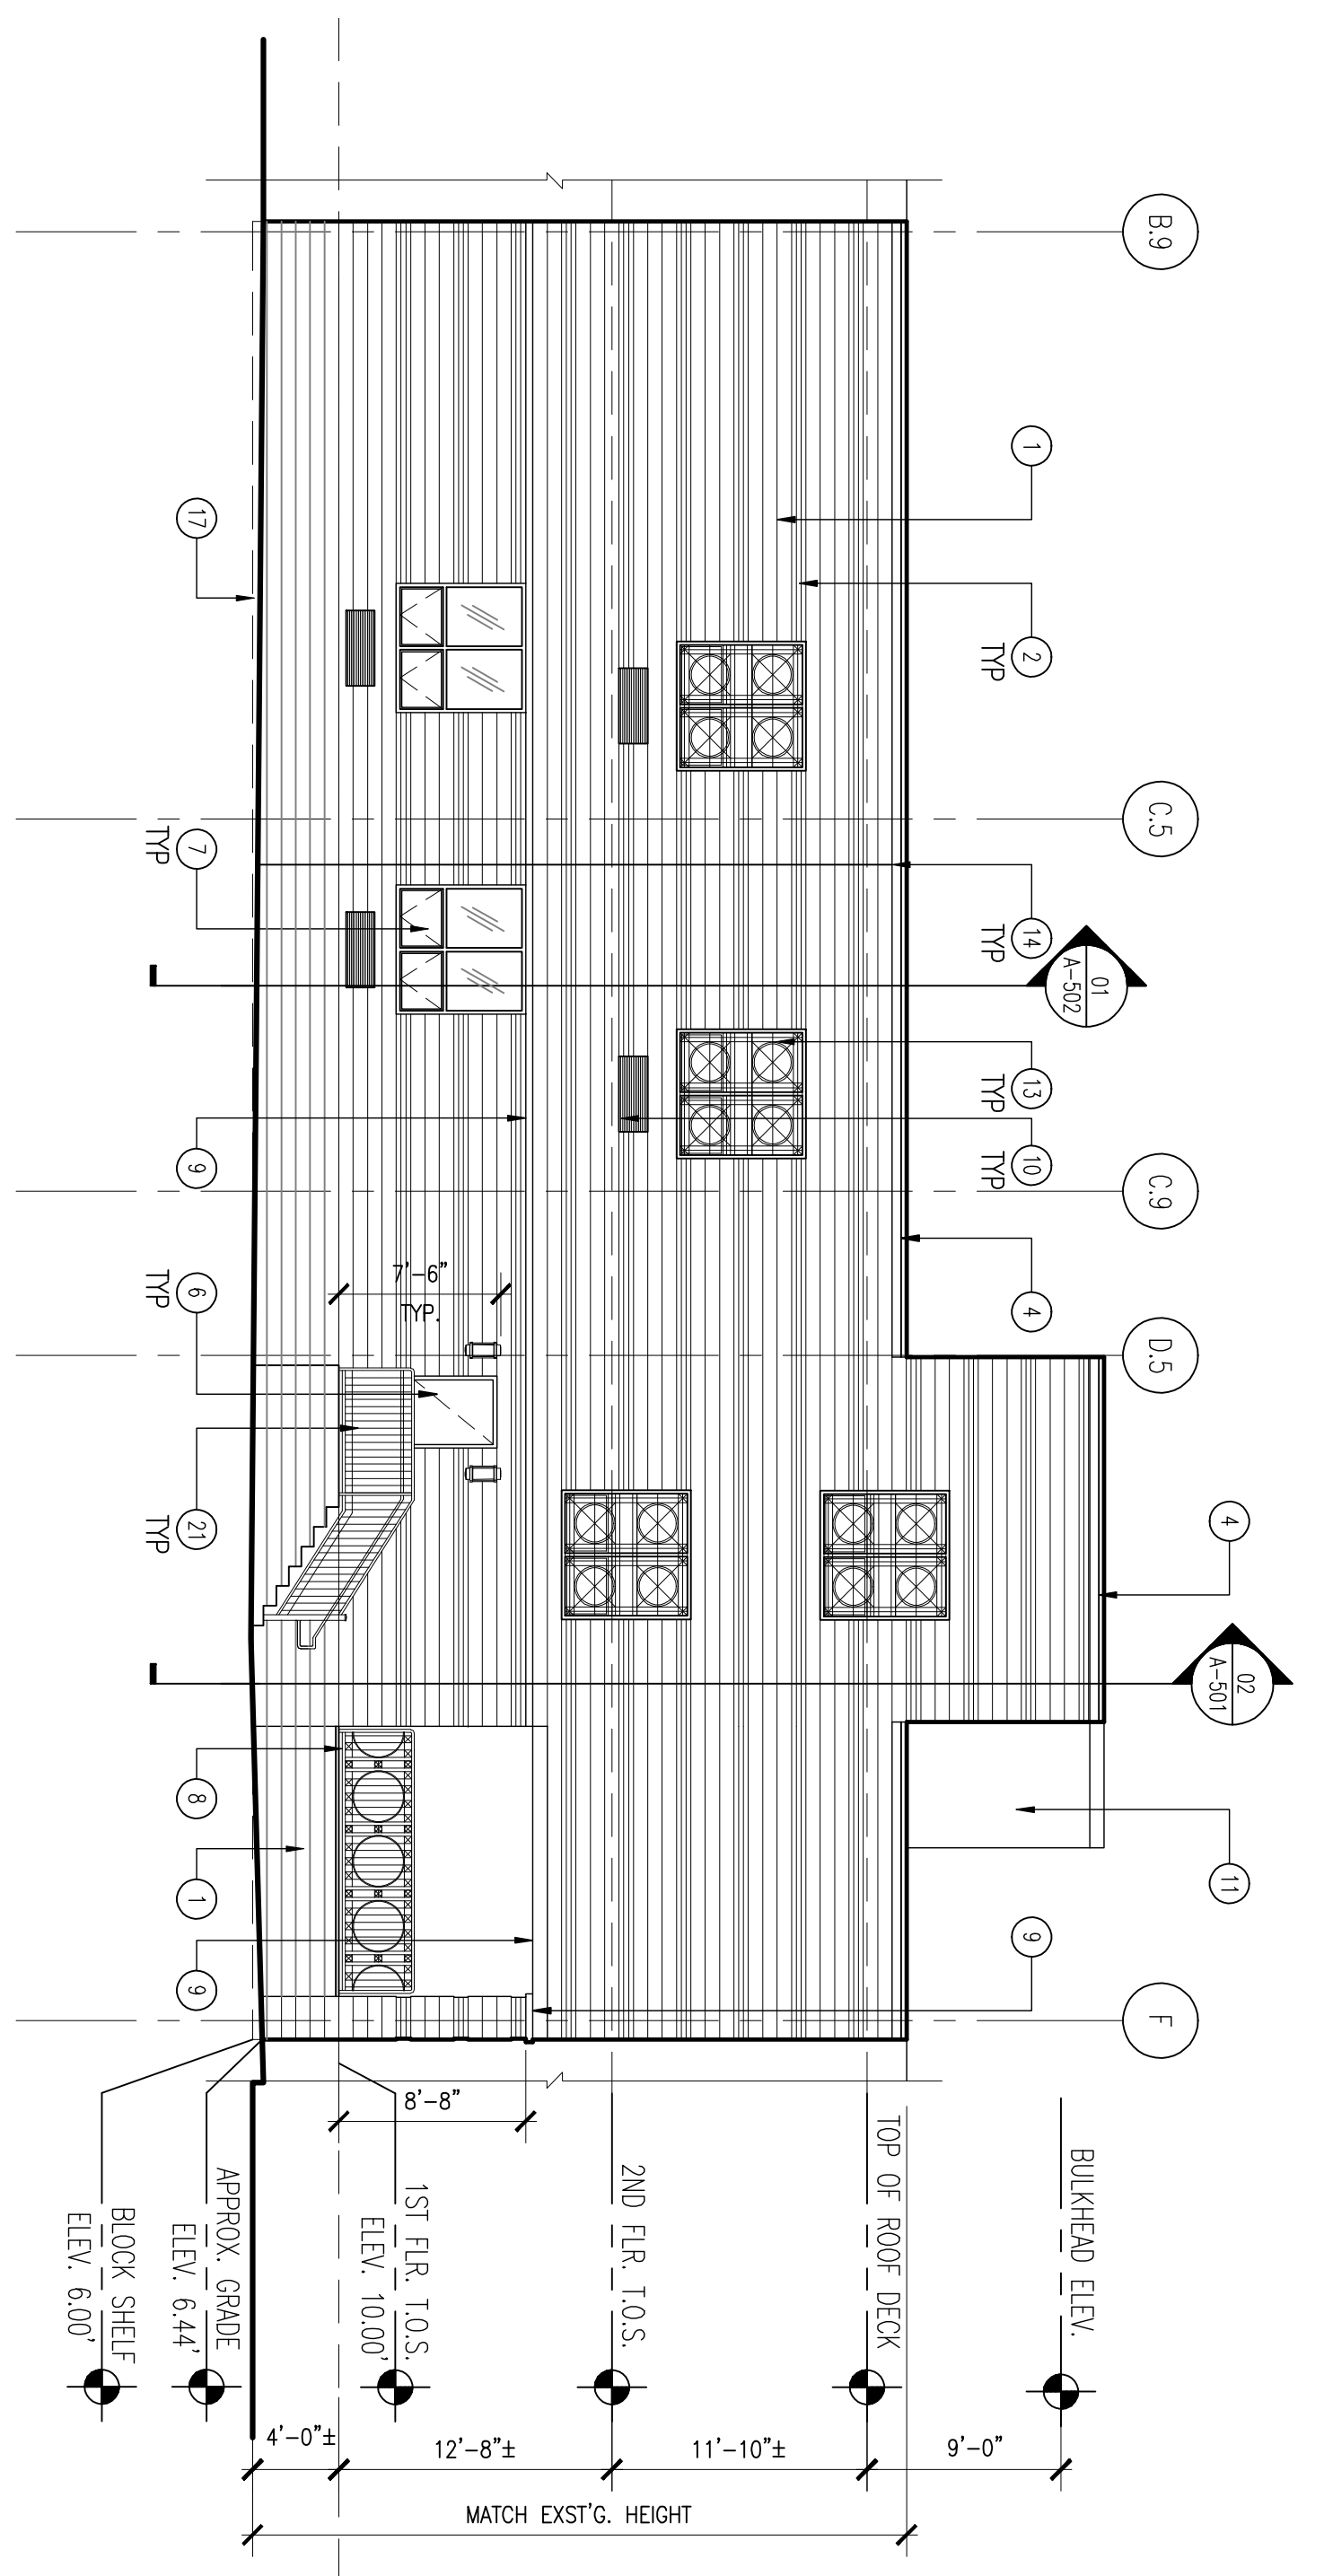

02 SOUTHWEST ELEVATION

SCALE : 1/8" = 1'-0"

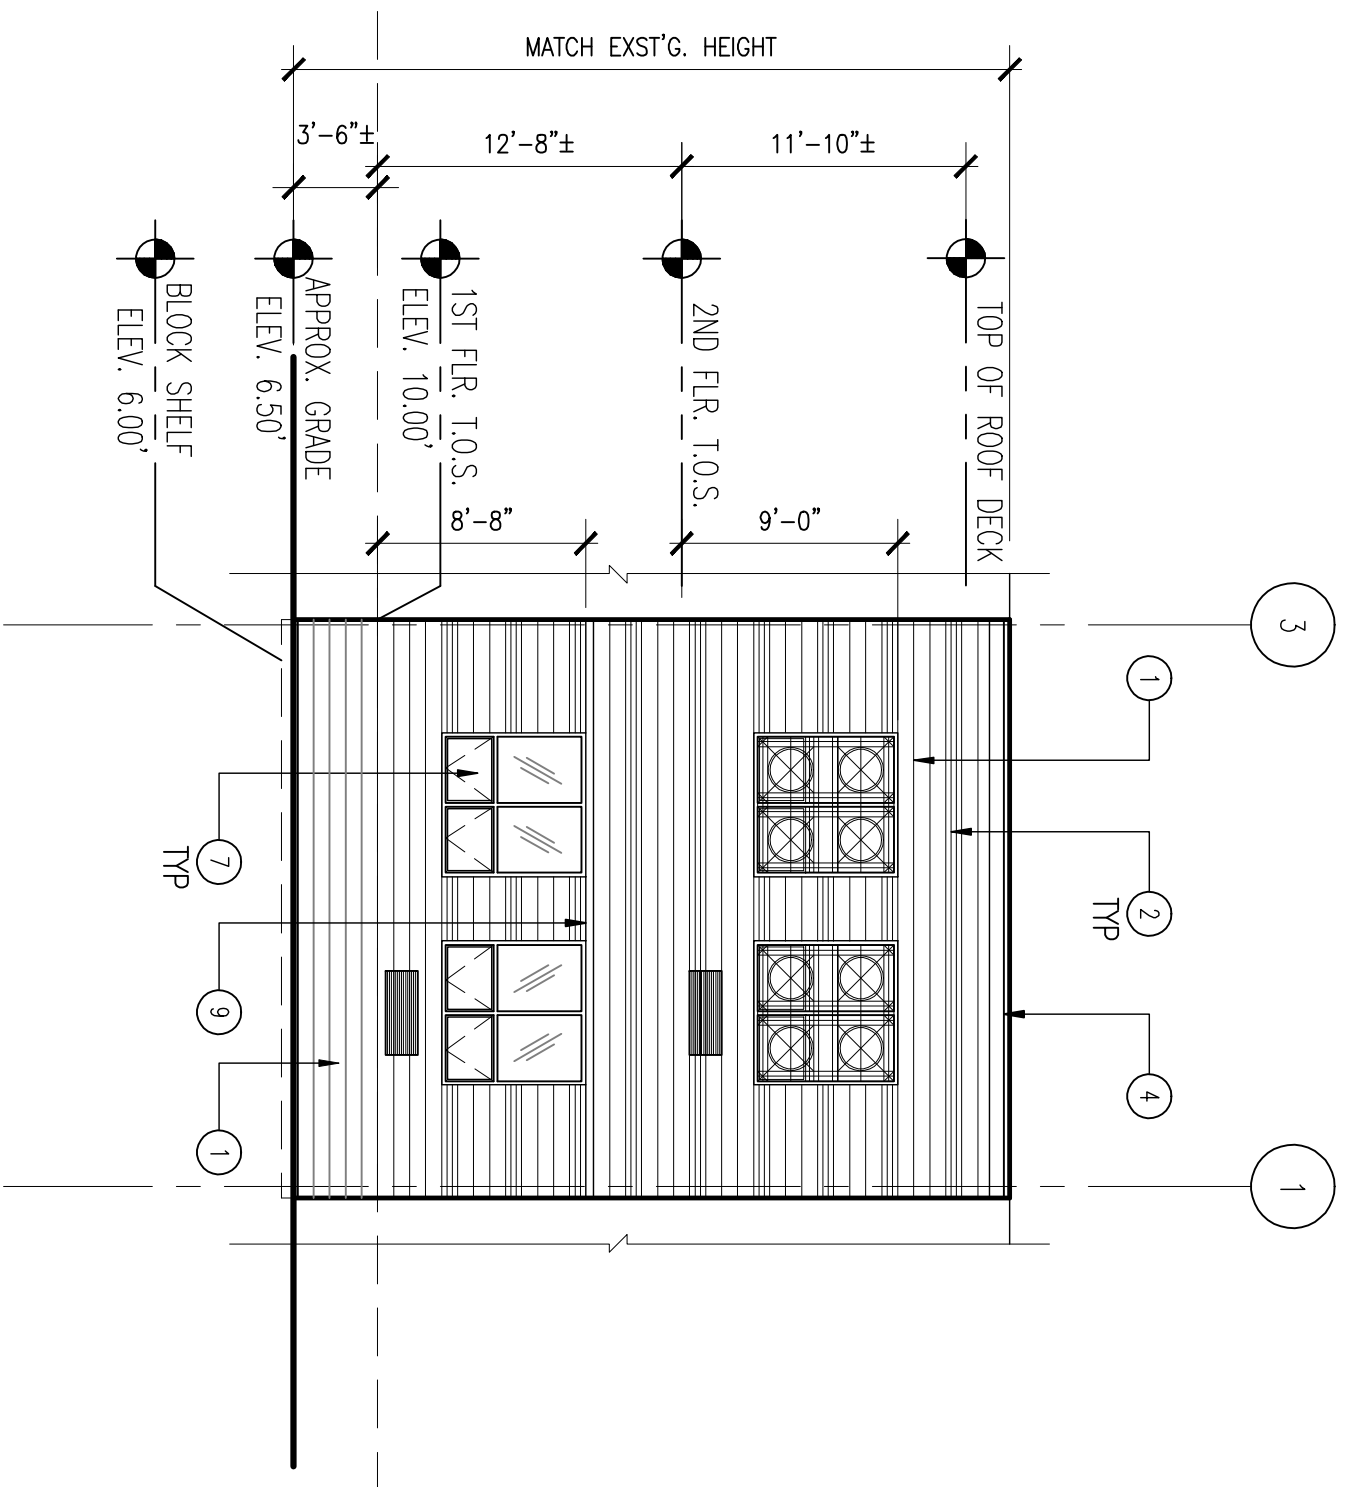

03 WEST ELEVATION

SCALE : 1/8" = 1'-0"

KEY NOTES	
SYMBOL	DESCRIPTION
1	4" X 8" X 12" CONCRETE BLOCK (COLOR T.B.D. BY OWNER)
2	BRICK (3 COURSES-COLOR T.B.D. BY OWNER)
3	DOME SKYLIGHT (SEE 05/A-503)
4	ALUMINUM COPING
5	LOUVERED METAL SUN SCREEN (SEE 07/A-503)
6	SCHEDULED DOOR/ DR. FRAME
7	SCHEDULED ALUMINUM WINDOW SYSTEM
8	POWDER COATED GALV. STL. RAILING (SEE 05/A-211)
9	CAST STONE
10	PTAC UNIT GRILL
11	E.I.F.S.
12	TYPE A WINDOW SCREEN BY TABLEAUX (SEE 04/A-211)
13	TYPE B WINDOW SCREEN BY TABLEAUX (SEE 04/A-211)
14	MASONRY CONTROL JOINT (SEE DTL. ON A-503)
15	8" X 8" CERAMIC TILE W/ ARABIC CALLIGRAPHY (TO BE SELECTED BY OWNER INSTALLED BY CONTRACTOR)
16	DROPPED SOFFIT (SEE 01/A-503)
17	LINE OF BLOCK SHELF
18	FABRIC AWNING (SEE DETAIL 04/A-202)
19	ALUM. E.J. COVER (SEE DETAIL 14/A-503)
20	WALL SCONCE (SEE A-210 & ELECT. DWGS.)
21	POWDER COATED STL. STANDARD RAILING

No.	Date	Revised:
01	3-09-11	DWG. UPDATES & TOWNSHIP COMMENTS

Heritage Architecture, LLC
 Architecture Design Interiors
 352 Evelyn St., Suite 2
 Paterson, N.J. 07652
 Tel : (201) 262 3800
 Fax : (201) 262 3802

Project No: **0919**
 Title: **TWO STORY ADDITION**
 Date: **OCT 11, 2010**
 Drawn By: **DAVID L. BELAH**
 Checked By: **DAVID L. BELAH**
 Scale: **As Noted**
 Lot: **10 & 11**
 Block: **402**
 Drawing Title: **ELEVATIONS**

Seal: **David L. Belah, RA**
 N.J.C. # 1035
 Drawing No: **A-201**
 © Heritage Architecture, LLC