


01
PROPOSED SECOND FLOOR PLAN
 SCALE : 1/8" = 1'-0"

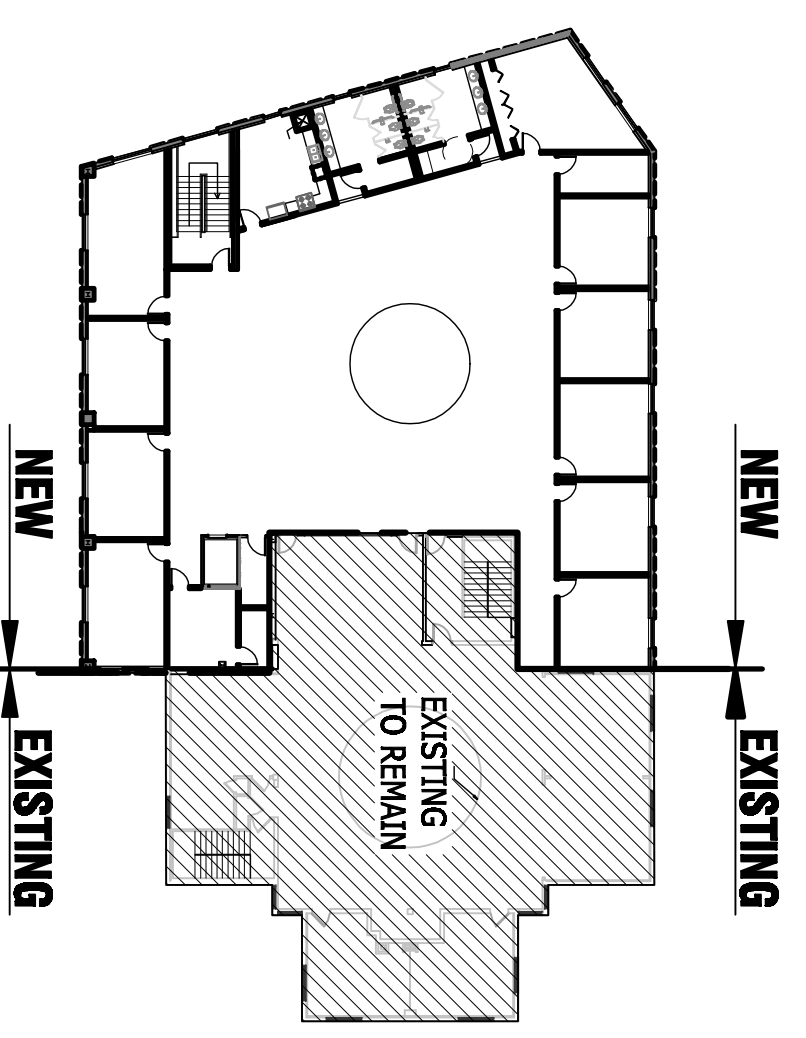

02
KEY PLAN
 SCALE : 1/32" = 1'-0"

<p>Heritage Architecture, LLC Architecture Design Interiors 350 Euclid St. Suite 2 Piquette, MI 48675 Tel : (201) 262 3800 Fax : (201) 262 3802</p>	<p>DAK-18, BLAH HOUSE OF WORSHIP (MOSQUE) 20 Park Avenue New York, NY 10003</p>
<p>Project No: 0719 Date: June 09, 2009 Drawn By: [Signature] Checked By: [Signature] Client: [Signature]</p>	<p>Project: DAK-18, BLAH Drawing title: Second Floor Plan And Key Plan</p>
<p>Scale: As Noted Lot: [Symbol] Block: [Symbol]</p>	<p>Sheet: Heritage Architecture, LLC NY Lic # 16095</p>