


**01 FIRST FLOOR PLAN**  
SCALE: 1/8" = 1'-0"

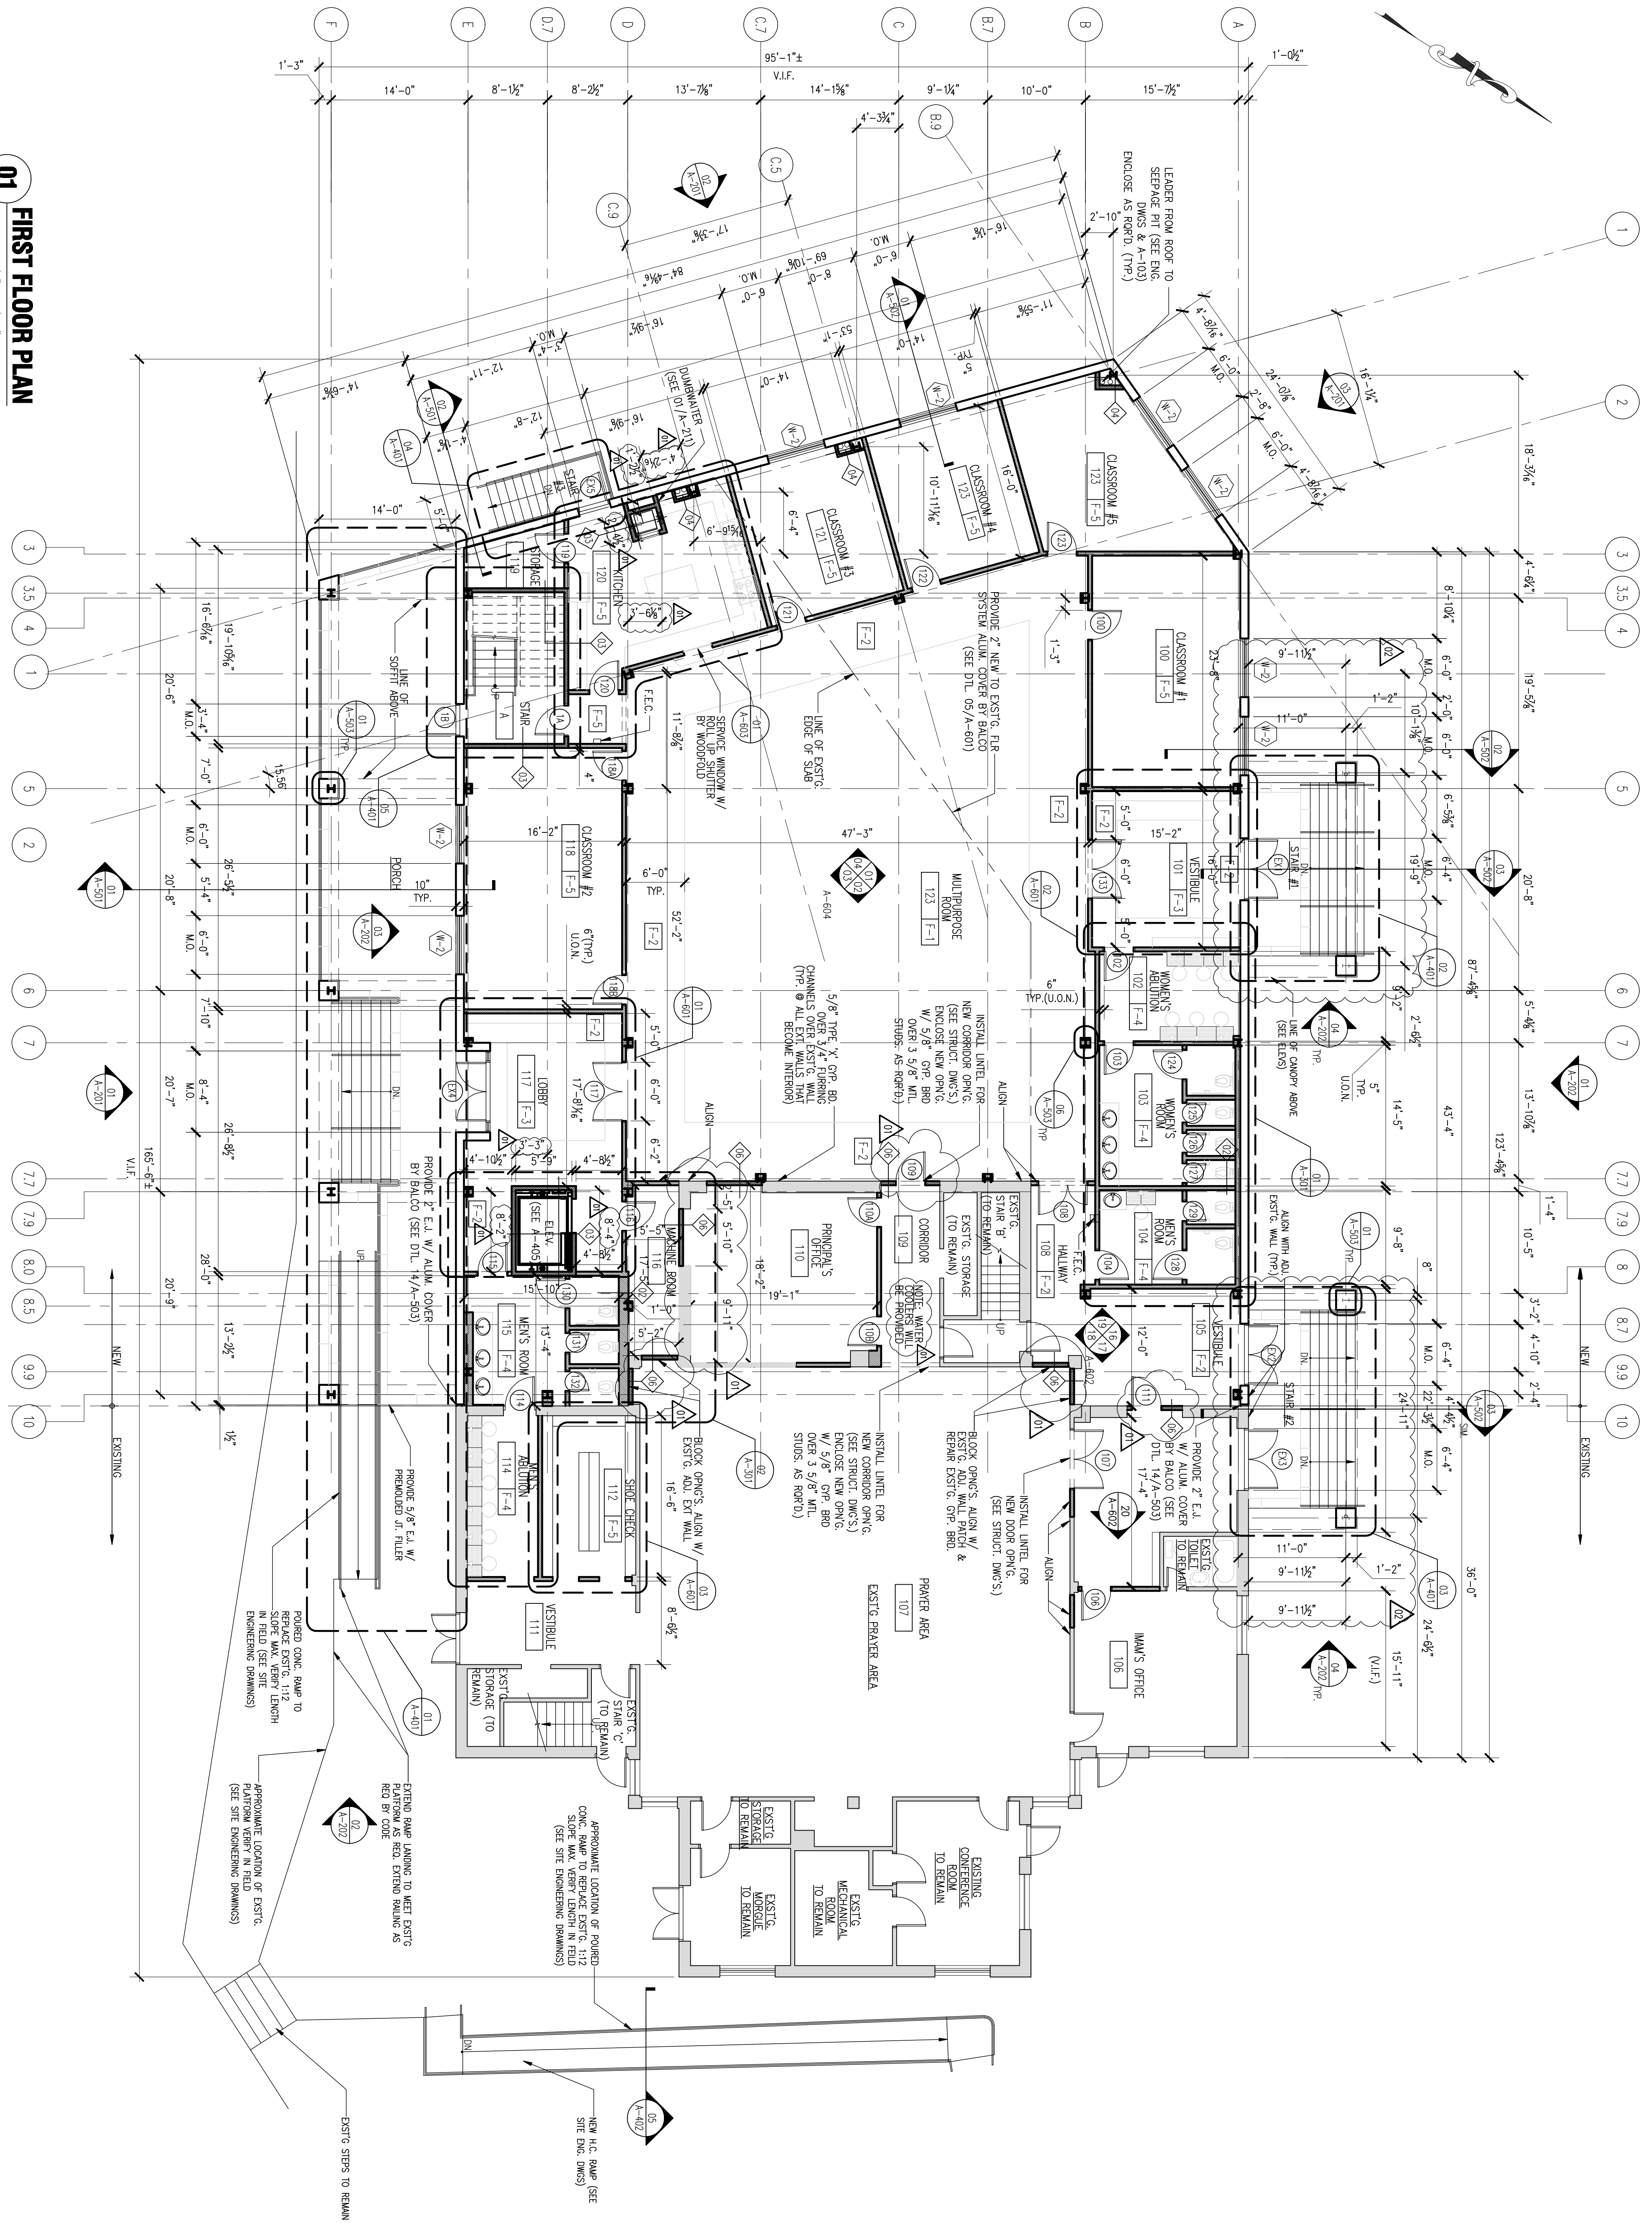

No.	Date	Revised:
01	3-09-11	DWG. UPDATES & TOWNSHIP COMMENTS
02	12-02-11	DWG. UPDATES

**Heritage Architecture, LLC**  
Architecture Design Interiors  
352 Evelyn St., Suite 2  
Perkasie, N.J. 07652  
Tel : (201) 262-3800  
Fax : (201) 262-3802

Project No: **0919**  
Date: **OCT 11 2010**  
Drawn By: **DAVID J. BELL**  
Checked By: **DAVID J. BELL**  
Scale: **AS NOTED**  
Block: **402**  
Drawing Title: **FIRST FLOOR PLAN**

Project: **HOUSE OF WORSHIP (MOSQUE) TWO STORY ADDITION**  
Client: **DAVID J. BELL**  
Sheet: **A-101**  
Drawing No: **A-101**