



**01 NORTHWEST ELEVATION**  
SCALE : 1/8" = 1'-0"


NOTE:  
ALL DIMENSIONS TO BE VERIFIED IN FIELD (TYP.)

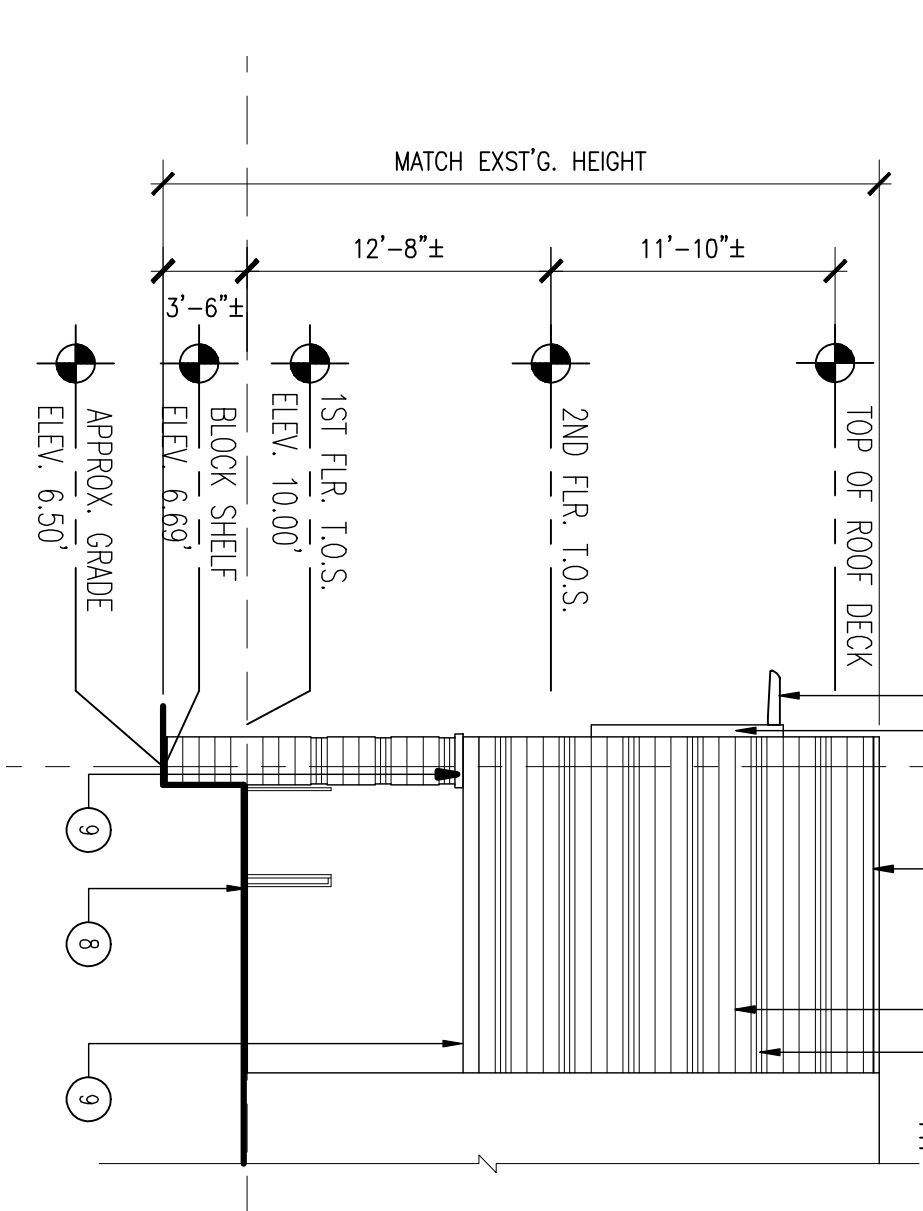

**02 NORTHEAST ELEVATION**  
SCALE : 1/8" = 1'-0"

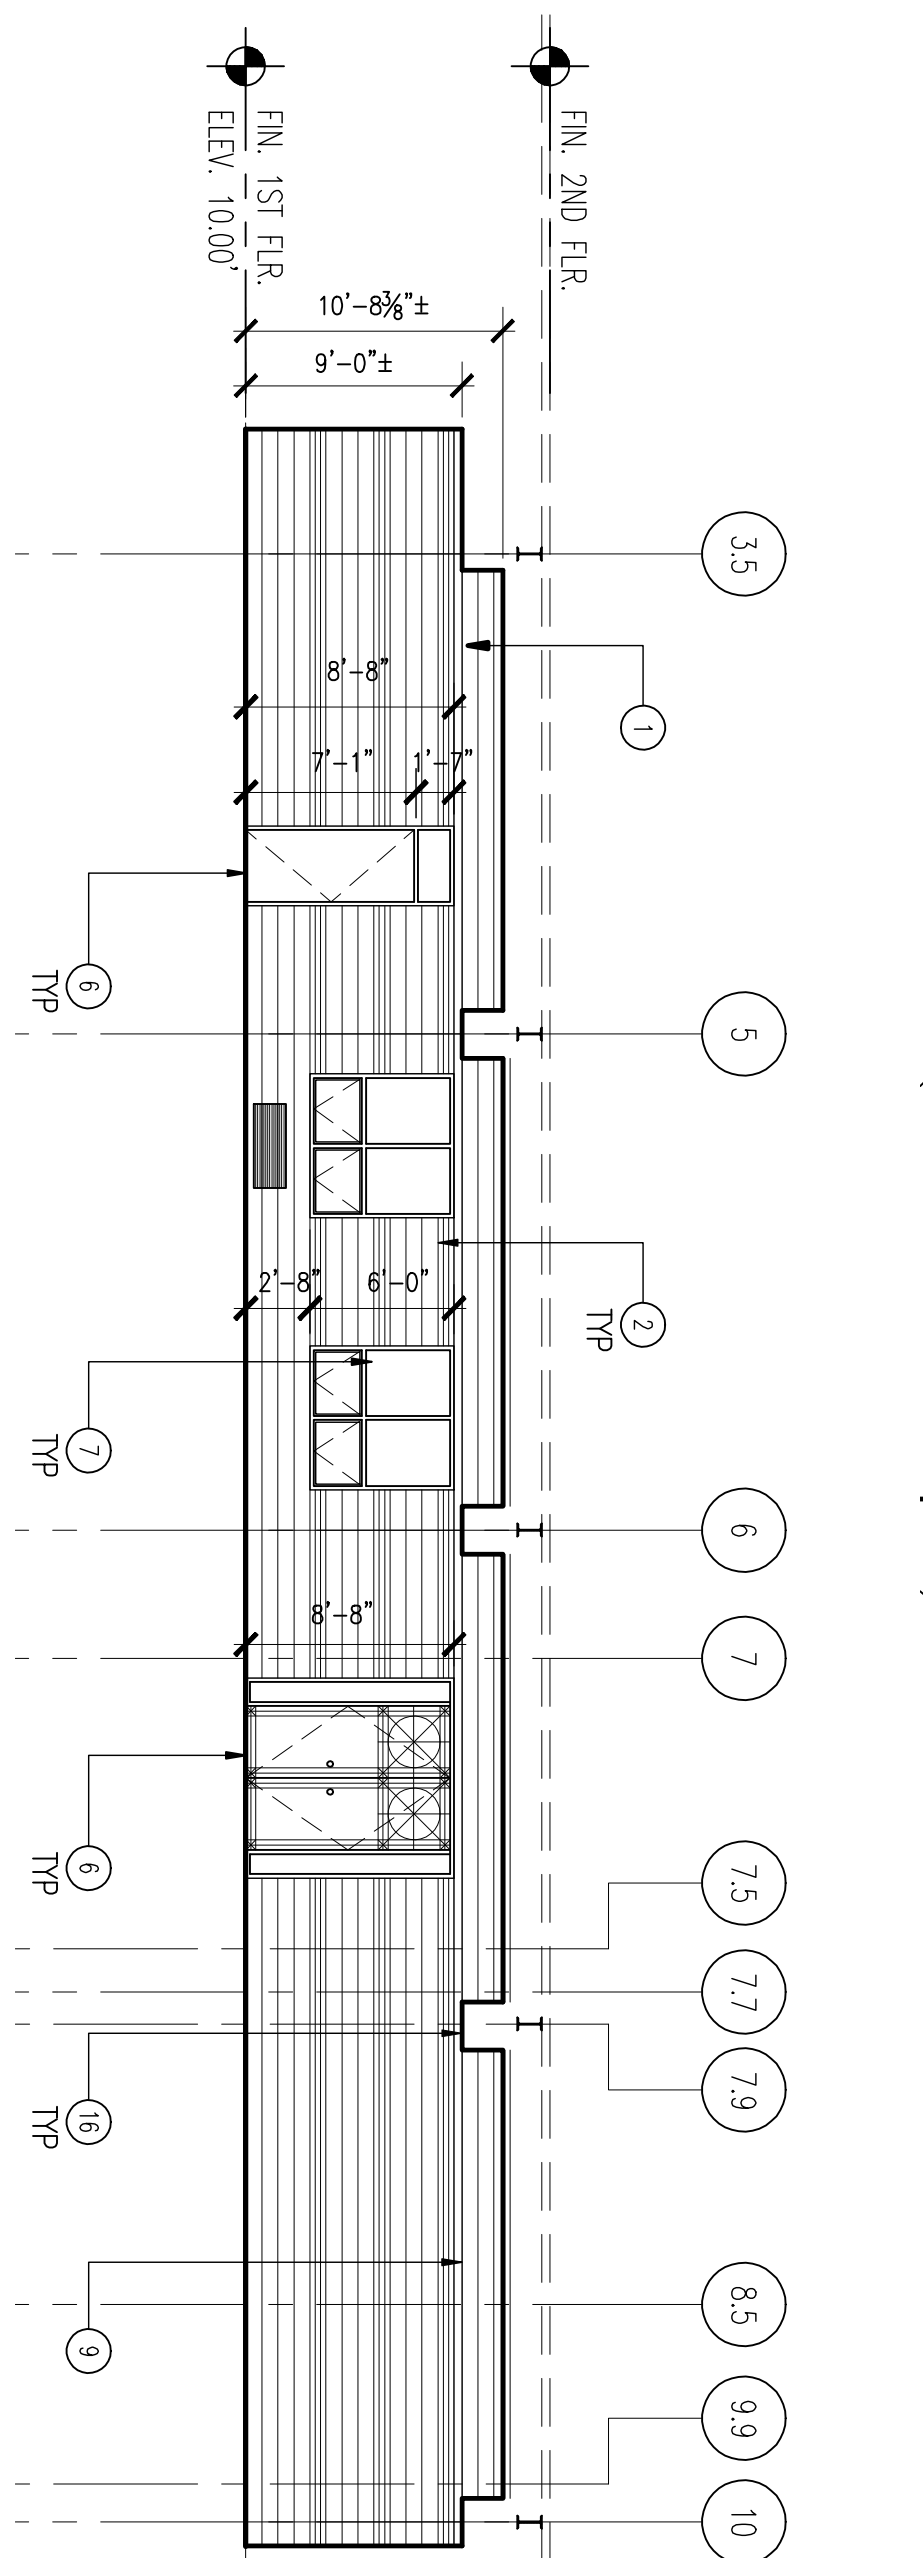


**03 PARTIAL ELEVATION @ PORCH**  
SCALE : 1/8" = 1'-0"

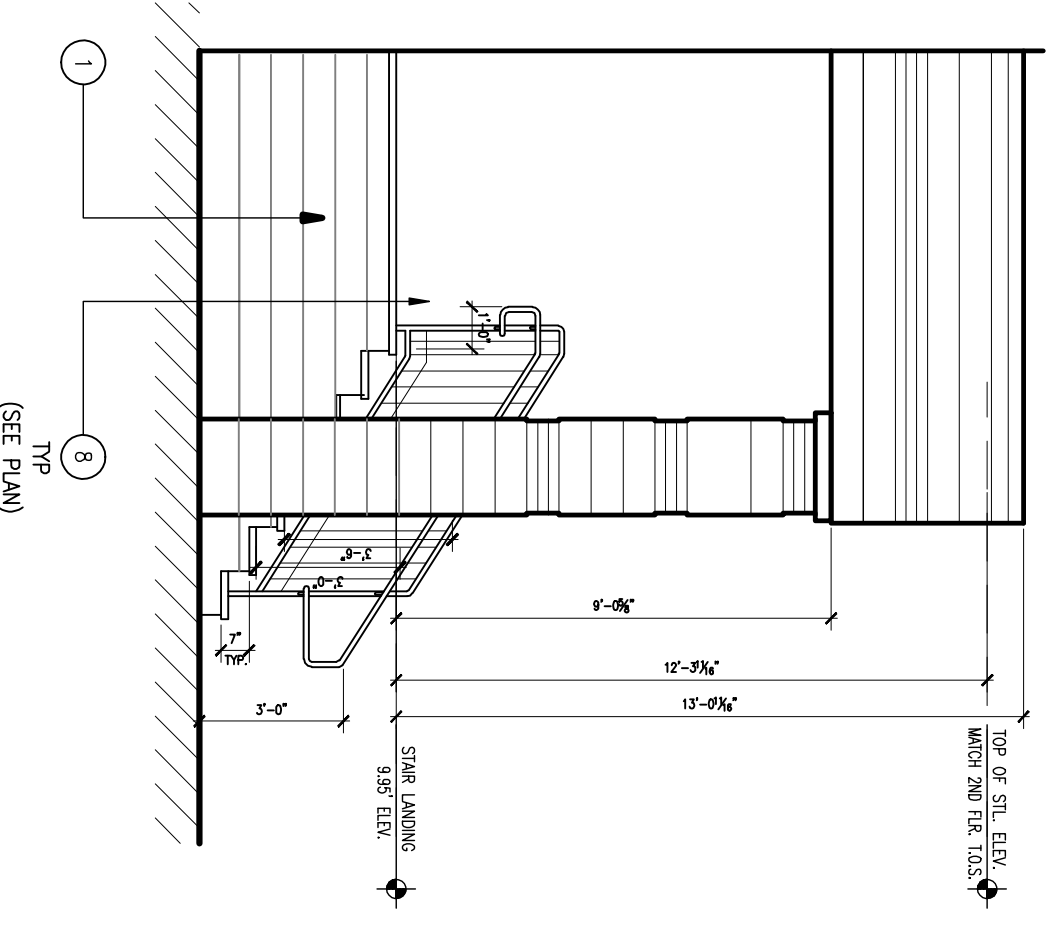


**04 TYPICAL STAIR ELEVATION**  
SCALE : 1/4" = 1'-0"

KEY NOTES	
SYMBOL	DESCRIPTION
1	4" X 8" X 12" CONCRETE BLOCK ( COLOR T.B.D. BY OWNER)
2	BRICK (3 COURSES-COLOR T.B.D. BY OWNER)
3	DOME SKYLIGHT ( SEE 05/A-503)
4	ALUMINUM COPING
5	LOUVERED METAL SUN SCREEN (SEE 07/A-503)
6	SCHEDULED DOOR/ DR. FRAME
7	SCHEDULED ALUMINUM WINDOW SYSTEM
8	POWDER COATED GALV. STL. RAILING (SEE 05/A-211)
9	CAST STONE
10	FRAC UNIT GRILL
11	E.L.F.S.
12	TYPE A WINDOW SCREEN BY TABLEUX (SEE 04/A-211)
13	TYPE B WINDOW SCREEN BY TABLEUX (SEE 04/A-211)
14	MASONRY CONTROL JOINT (SEE DTL. ON A-503)
15	8" X 8" CERAMIC TILE W/ ARABIC CALLIGRAPHY (TO BE SELECTED BY OWNER INSTALLED BY CONTRACTOR)
16	DROPPED SOFFIT ( SEE 01/A-503)
17	LINE OF BLOCK SHELF
18	FABRIC AWNING (SEE DETAIL 04/A-202)
19	ALUM. E.1. COVER (SEE DETAIL 14/A-503)
20	WALL SCIENCE (SEE A-210 & ELECT. DWGS.)
21	POWDER COATED STL. STANDARD RAILING

No.	Date	Revised:
01	3-09-11	DWG. UPDATES & TOWNSHIP COMMENTS
02	12-02-11	DWG. UPDATES

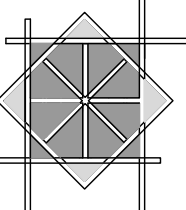  
**Heritage Architecture, LLC**  
 Architecture Design Interiors  
 352 Evelyn St., Suite 2  
 Paterson, N.J. 07652  
 Tel : (201) 262-3800  
 Fax : (201) 262-3802

Project No: **0919**  
 Project: **HOUSE OF WORSHIP (MOSQUE) TWO STORY ADDITION**  
 Date: **OCT 11, 2010**  
 Drawn By: **DAVID T. BROWN**  
 Checked By: **DAVID T. BROWN**  
 Client: **DAR-UL-ILAH**  
 Scale: **As Noted**  
 Drawing Title: **ELEVATIONS**  
 Lot: **10.1.11**  
 Block: **402**

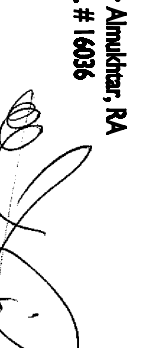Seal:   
 David T. Brown, AIA  
 N.J.C. # 1035  
 Drawing No: **A-202**  
 © Heritage Architecture, LLC