



01 WALL SECTION
SCALE: 1/2" = 1'-0"

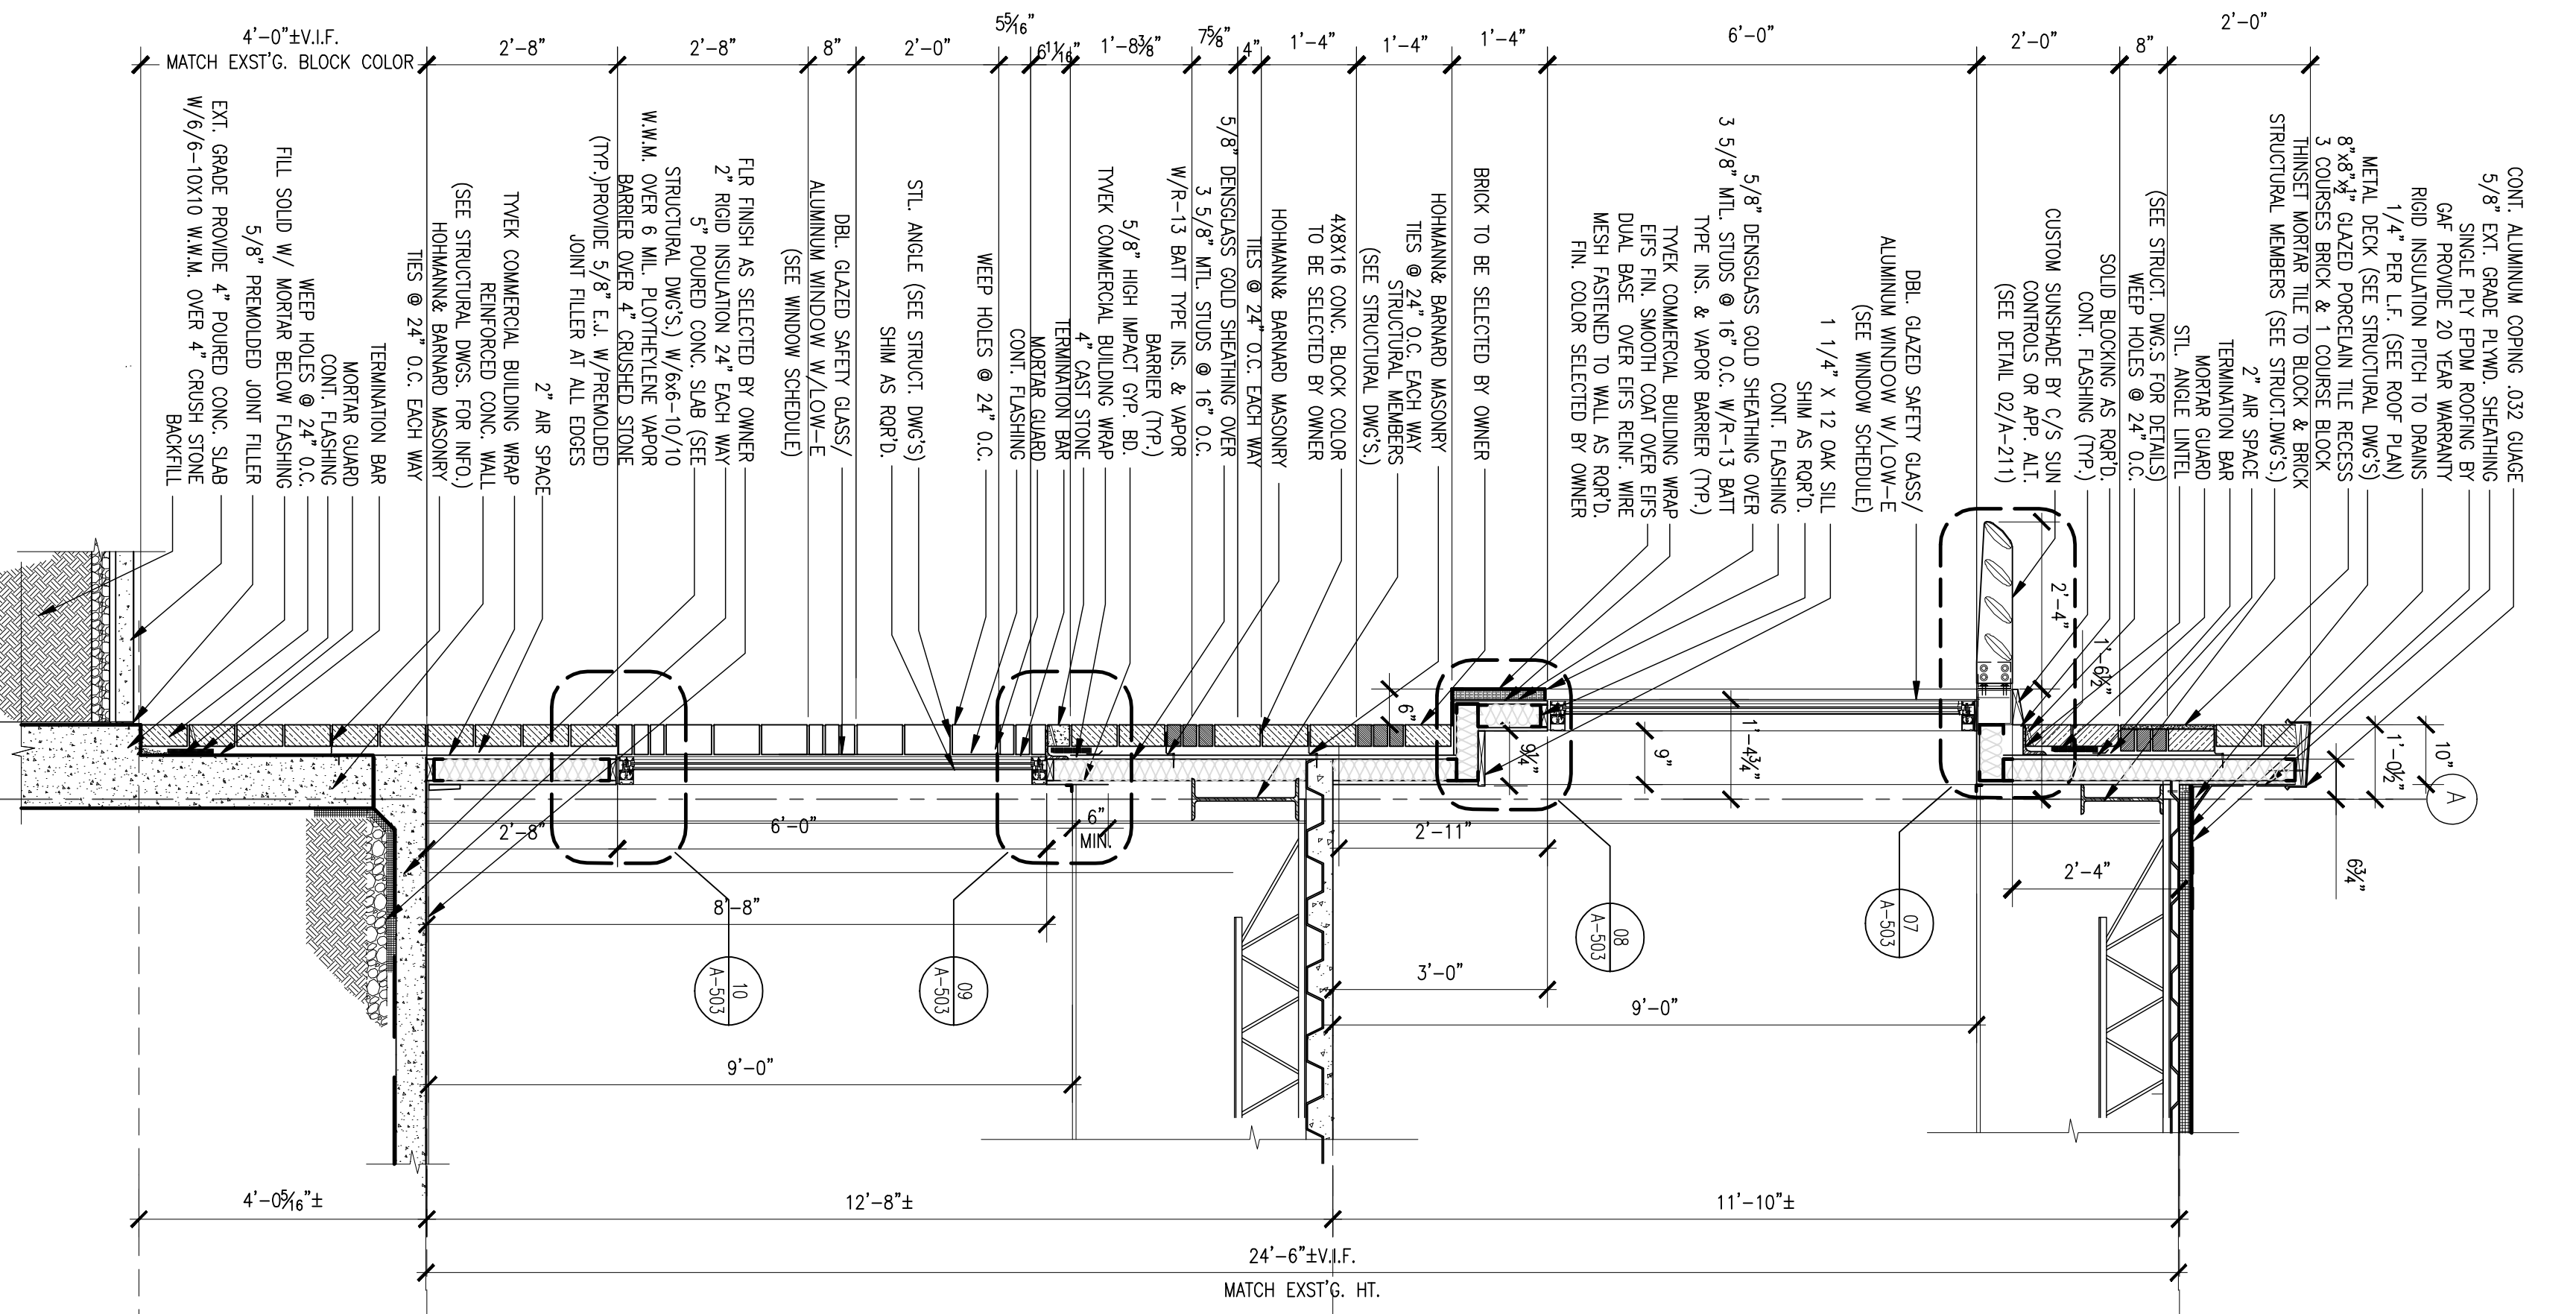

02 WALL SECTION
SCALE: 1/2" = 1'-0"

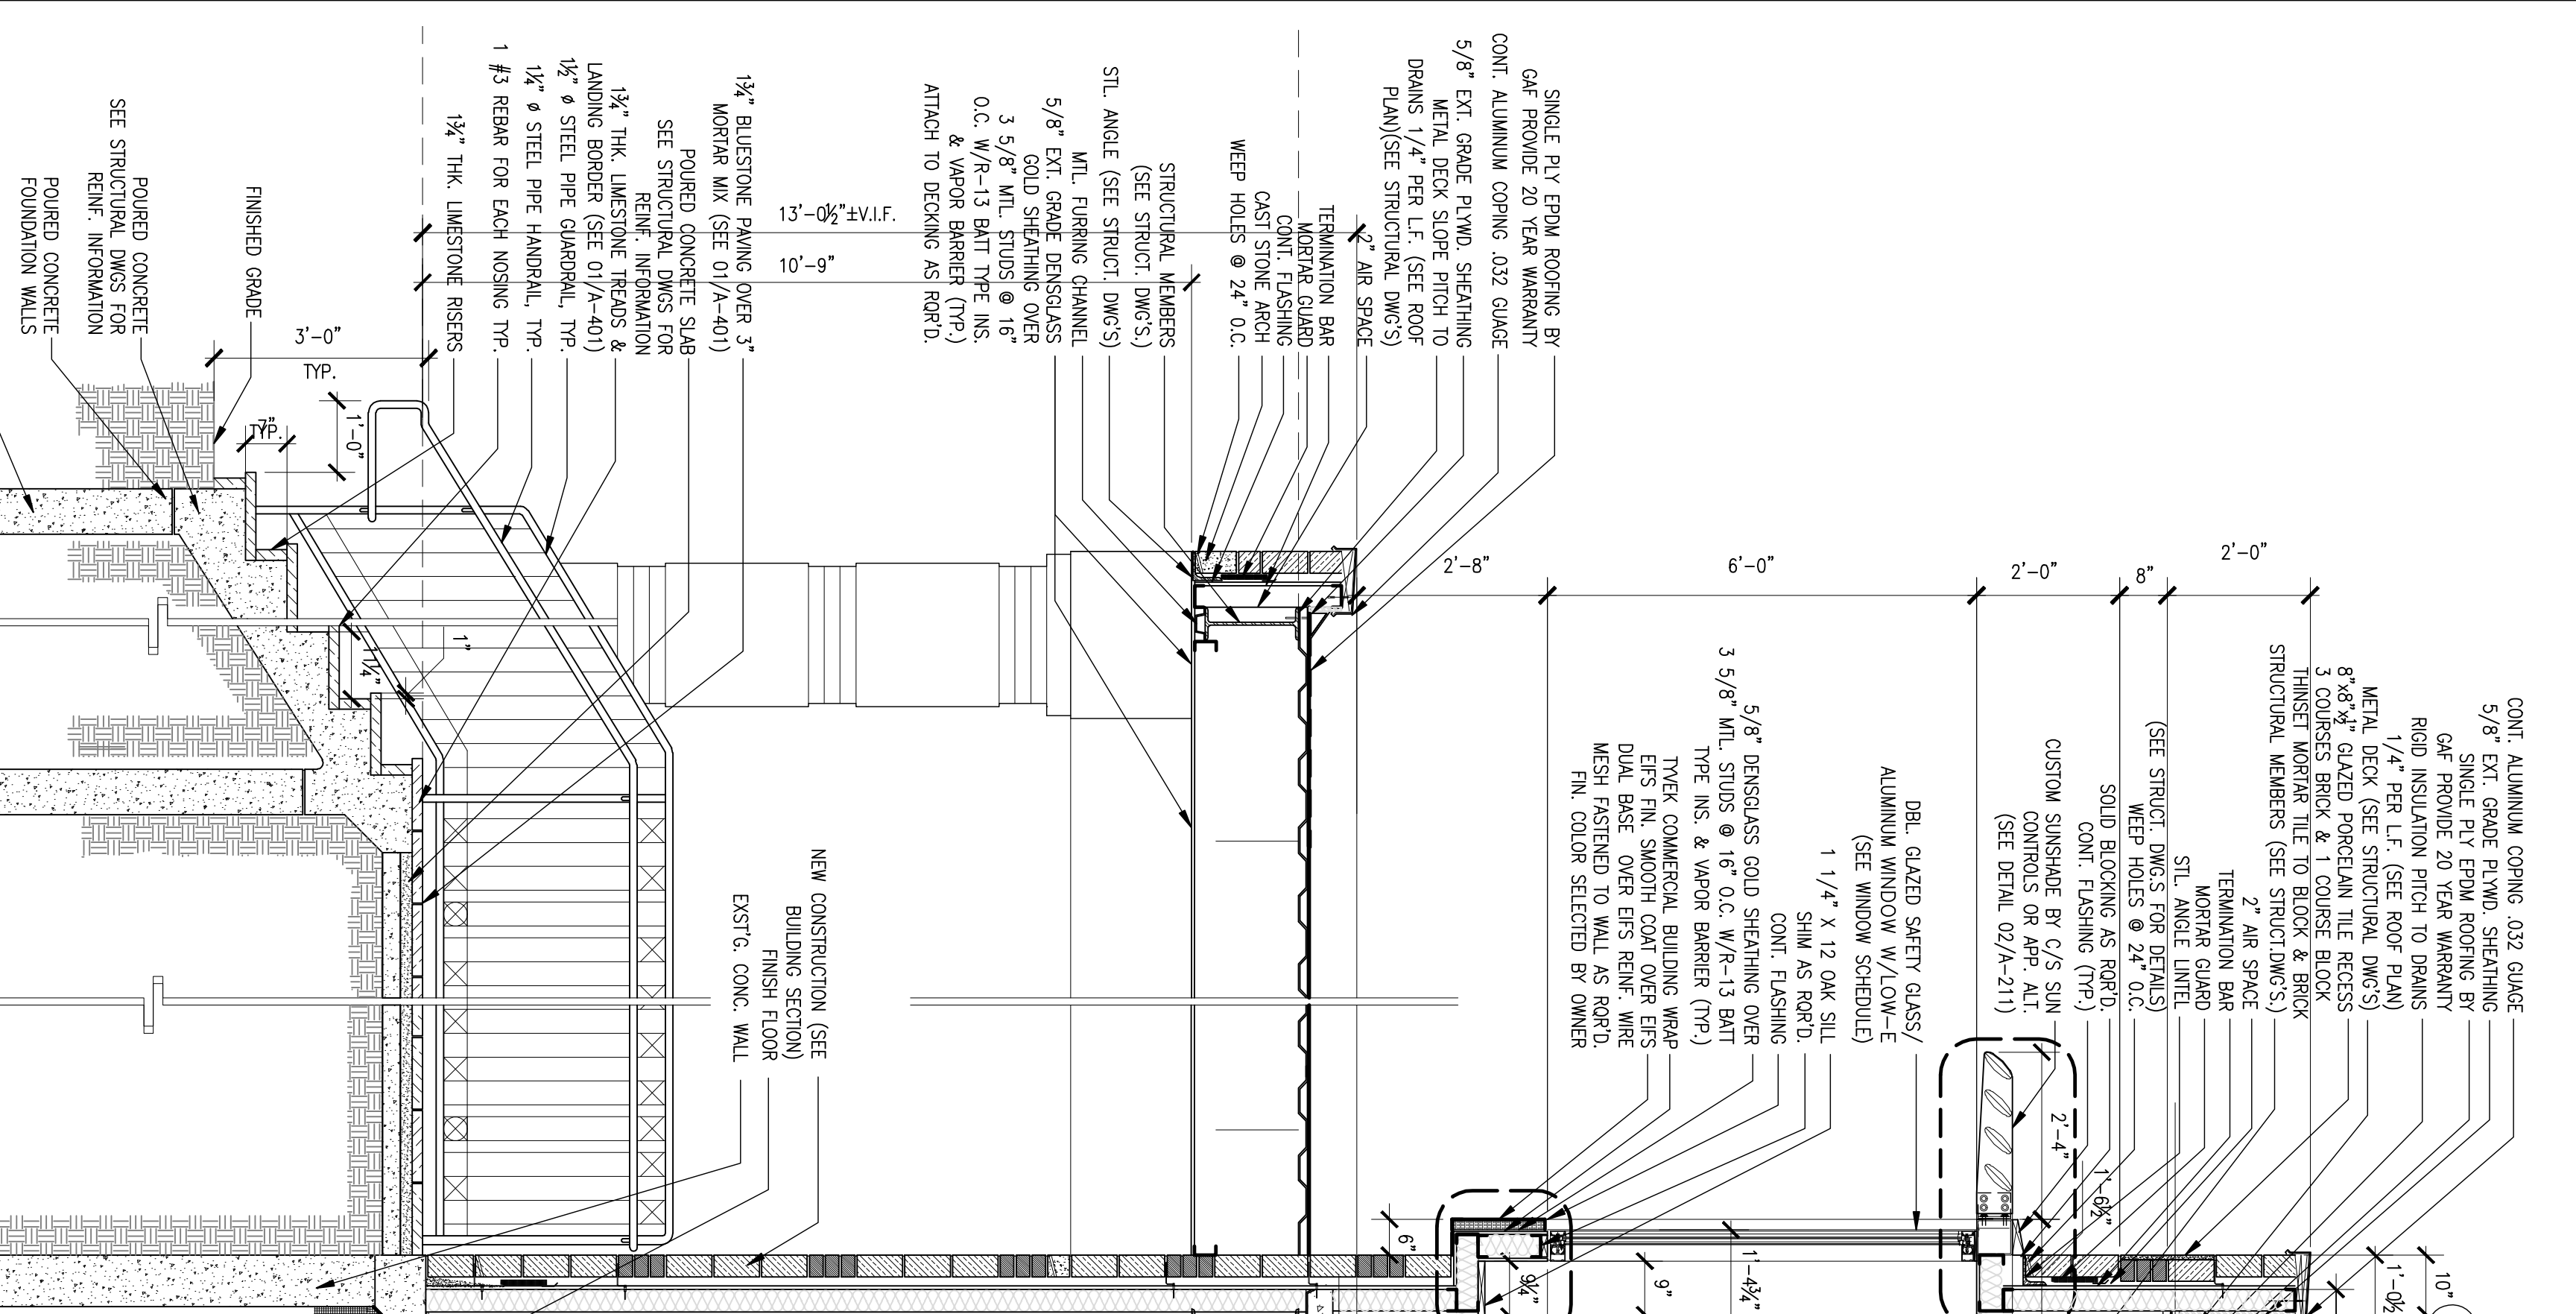

03 WALL SECTION
SCALE: 1/2" = 1'-0"

No.	Date	Revised:
01	3-09-11	DWG. UPDATES & TOWNSHIP COMMENTS
02	12-02-11	DWG. UPDATES

Heritage Architecture, LLC
 Architecture Design Interiors
 352 Evelyn St., Suite 2
 Paterson, N.J. 07652
 Tel : (201) 262-3800
 Fax : (201) 262-3802

Project: **HOUSE OF WORSHIP (MOSQUE)**
 TWO STORY ADDITION
 Drawn By: **DAH-UL-BALAH**
 Checked By: **DAH-UL-BALAH**
 Scale: **As Noted**
 Date: **10.11.11**
 Block: **402**

Project No: **0919**
 Date: **OCT 11, 2010**
 Drawn By: **DAH-UL-BALAH**
 Checked By: **DAH-UL-BALAH**
 Scale: **As Noted**
 Date: **10.11.11**
 Block: **402**