



F:\Dwg\0-2009-JOBS\0919-Tnk-Msq\CD\Sketch\CD-As Built\consultant\MEP\In\111211\TRANSMIT\Z1051(12-08-11).dwg, 5/22/2012 9:13:58 AM

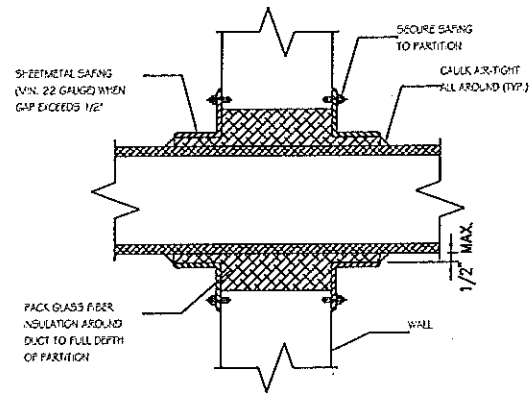


**DETAIL OF DUCTS THRU SOUND PARTITIONS**  
NOT TO SCALE

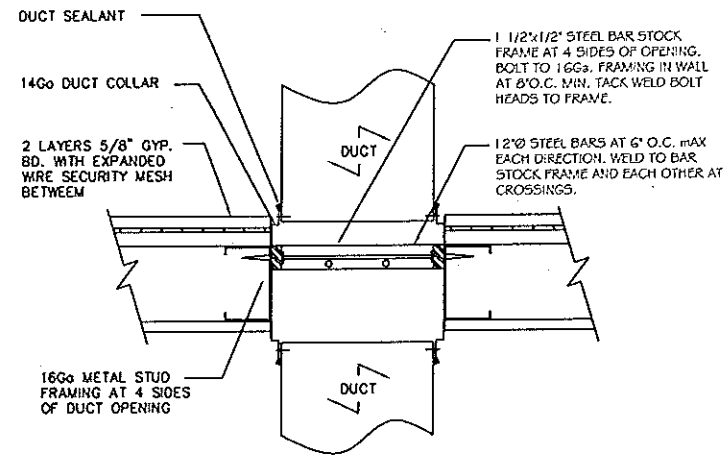


**NOTES:**  
1. EXISTING PARTITION AND/OR DUCTWORK TO BE MODIFIED AS REQUIRED FOR INSTALLATION OF SECURITY BARS.  
2. REQUIRED AT ALL DUCT OPENINGS LARGER THAN 96 SQUARE INCHES OR GREATER THAN 6\"/>

**SECURITY BAR DETAIL AT ROOF PENETRATION**  
NOT TO SCALE

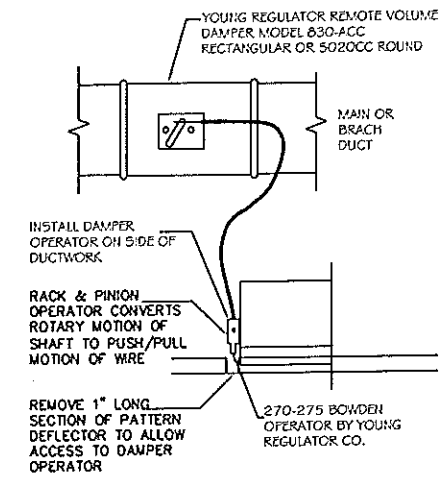


**REMOTE CABLE DAMPER DETAIL FOR INACCESSIBLE CEILINGS**  
NOT TO SCALE

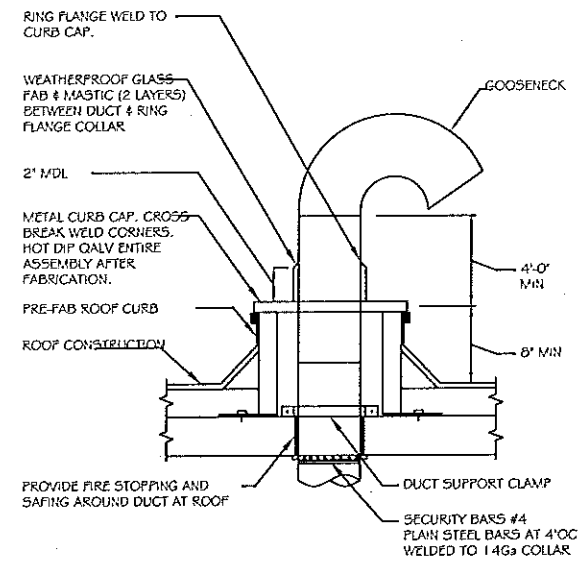


**NOTE:**  
ALL HARDWARE & SUPPORTS SHALL BE CORROSION RESISTANT AND WEATHERPROOF FOR OUTDOOR USE.

**GOOSENECK DETAIL**

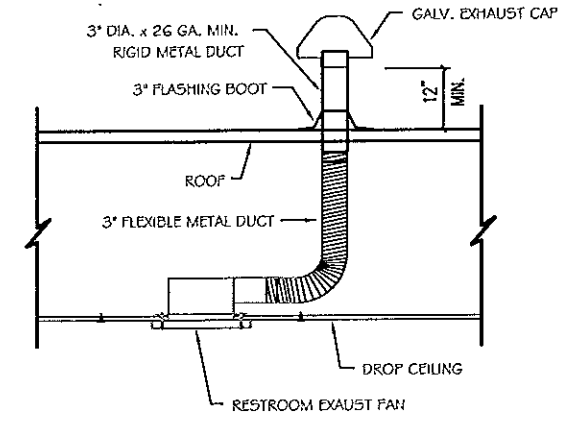


**TOILET FAN DETAIL**  
NOT TO SCALE

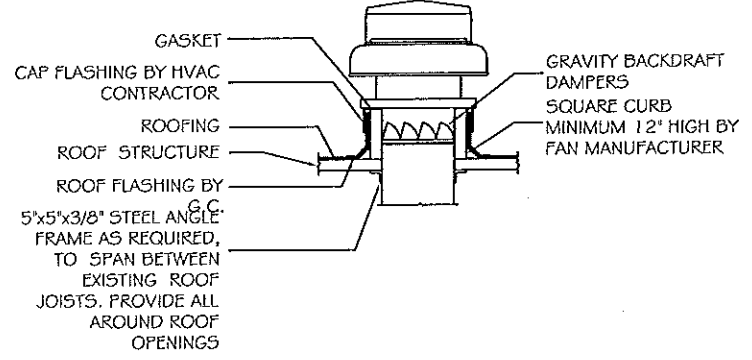

**NOTES:**  
1. DUCT SHALL BE 1\"/>

**EXHAUST FAN DETAIL**  
NOT TO SCALE

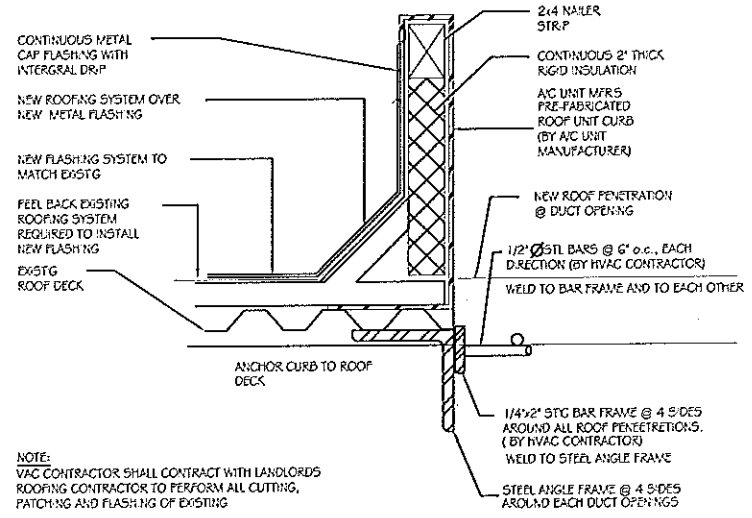

**NOTE:**  
VAC CONTRACTOR SHALL CONTRACT WITH LANDLORDS ROOFING CONTRACTOR TO PERFORM ALL CUTTING, PATCHING AND FLASHING OF EXISTING

**AC UNITS CURB SUPPORT DETAIL**  
NOT TO SCALE

Rev	Date	Revision

**Heritage Architecture, LLC**  
Architecture Design Interiors  
352 Evelyn St., Suite 2  
Paramus, N.Y. 07652  
Tel : (201) 261 3000  
Fax : (201) 261 3000

Project No: 0919	Project: DAR-UL ISLAM HOUSE OF WORSHIP (MOQUE)
Date: December, 02, 2010	300 Faby Terrace, Teaneck, NEW JERSEY 07668
Drawn By: YA	Client: NA
Checked By: NA	Scale: As Noted
Scale: As Noted	Block: HVAC DETAILS
Lot: "	
Block: "	

Sheet: Nasyir Almkhatir, RA  
NJ Lic. # 16036

Drawing No: **M-7**  
© Heritage Architecture, LLC