
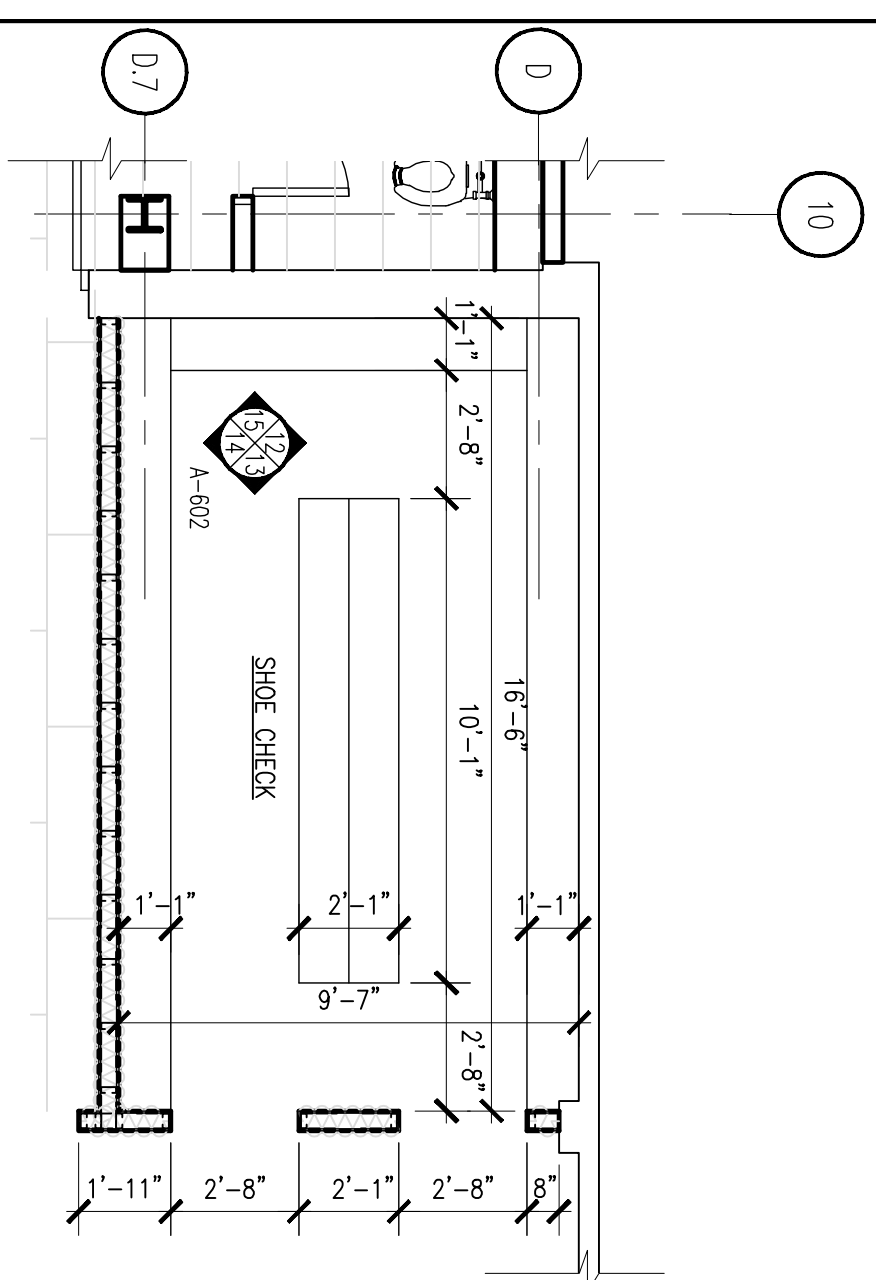


01 PLAN @ LOBBY
SCALE: 1/2" = 1'-0"


NOTE:
ALL FLOOR SELECTIONS TO BE DETERMINED BY OWNER
AND INSTALLED BY CONTRACTOR

FLOOR FINISH SCHEDULE			
SYMBOL	ITEM DESCRIPTION	MFR.	NOTES
F-1	CARPET		
F-2	GRANITE TILE	2'-0" X 2'-0"	ABSOLUTE BLACK POLISHED
F-3	MARBLE		
F-4	SLATE SUBWAY TILES	1'-0" X 1'-6"	SEE 04/A-601
F-5	TERRAZZO TILE	1'-0" X 1'-0"	



02 PLAN @ VESTIBULE
SCALE: 1/2" = 1'-0"

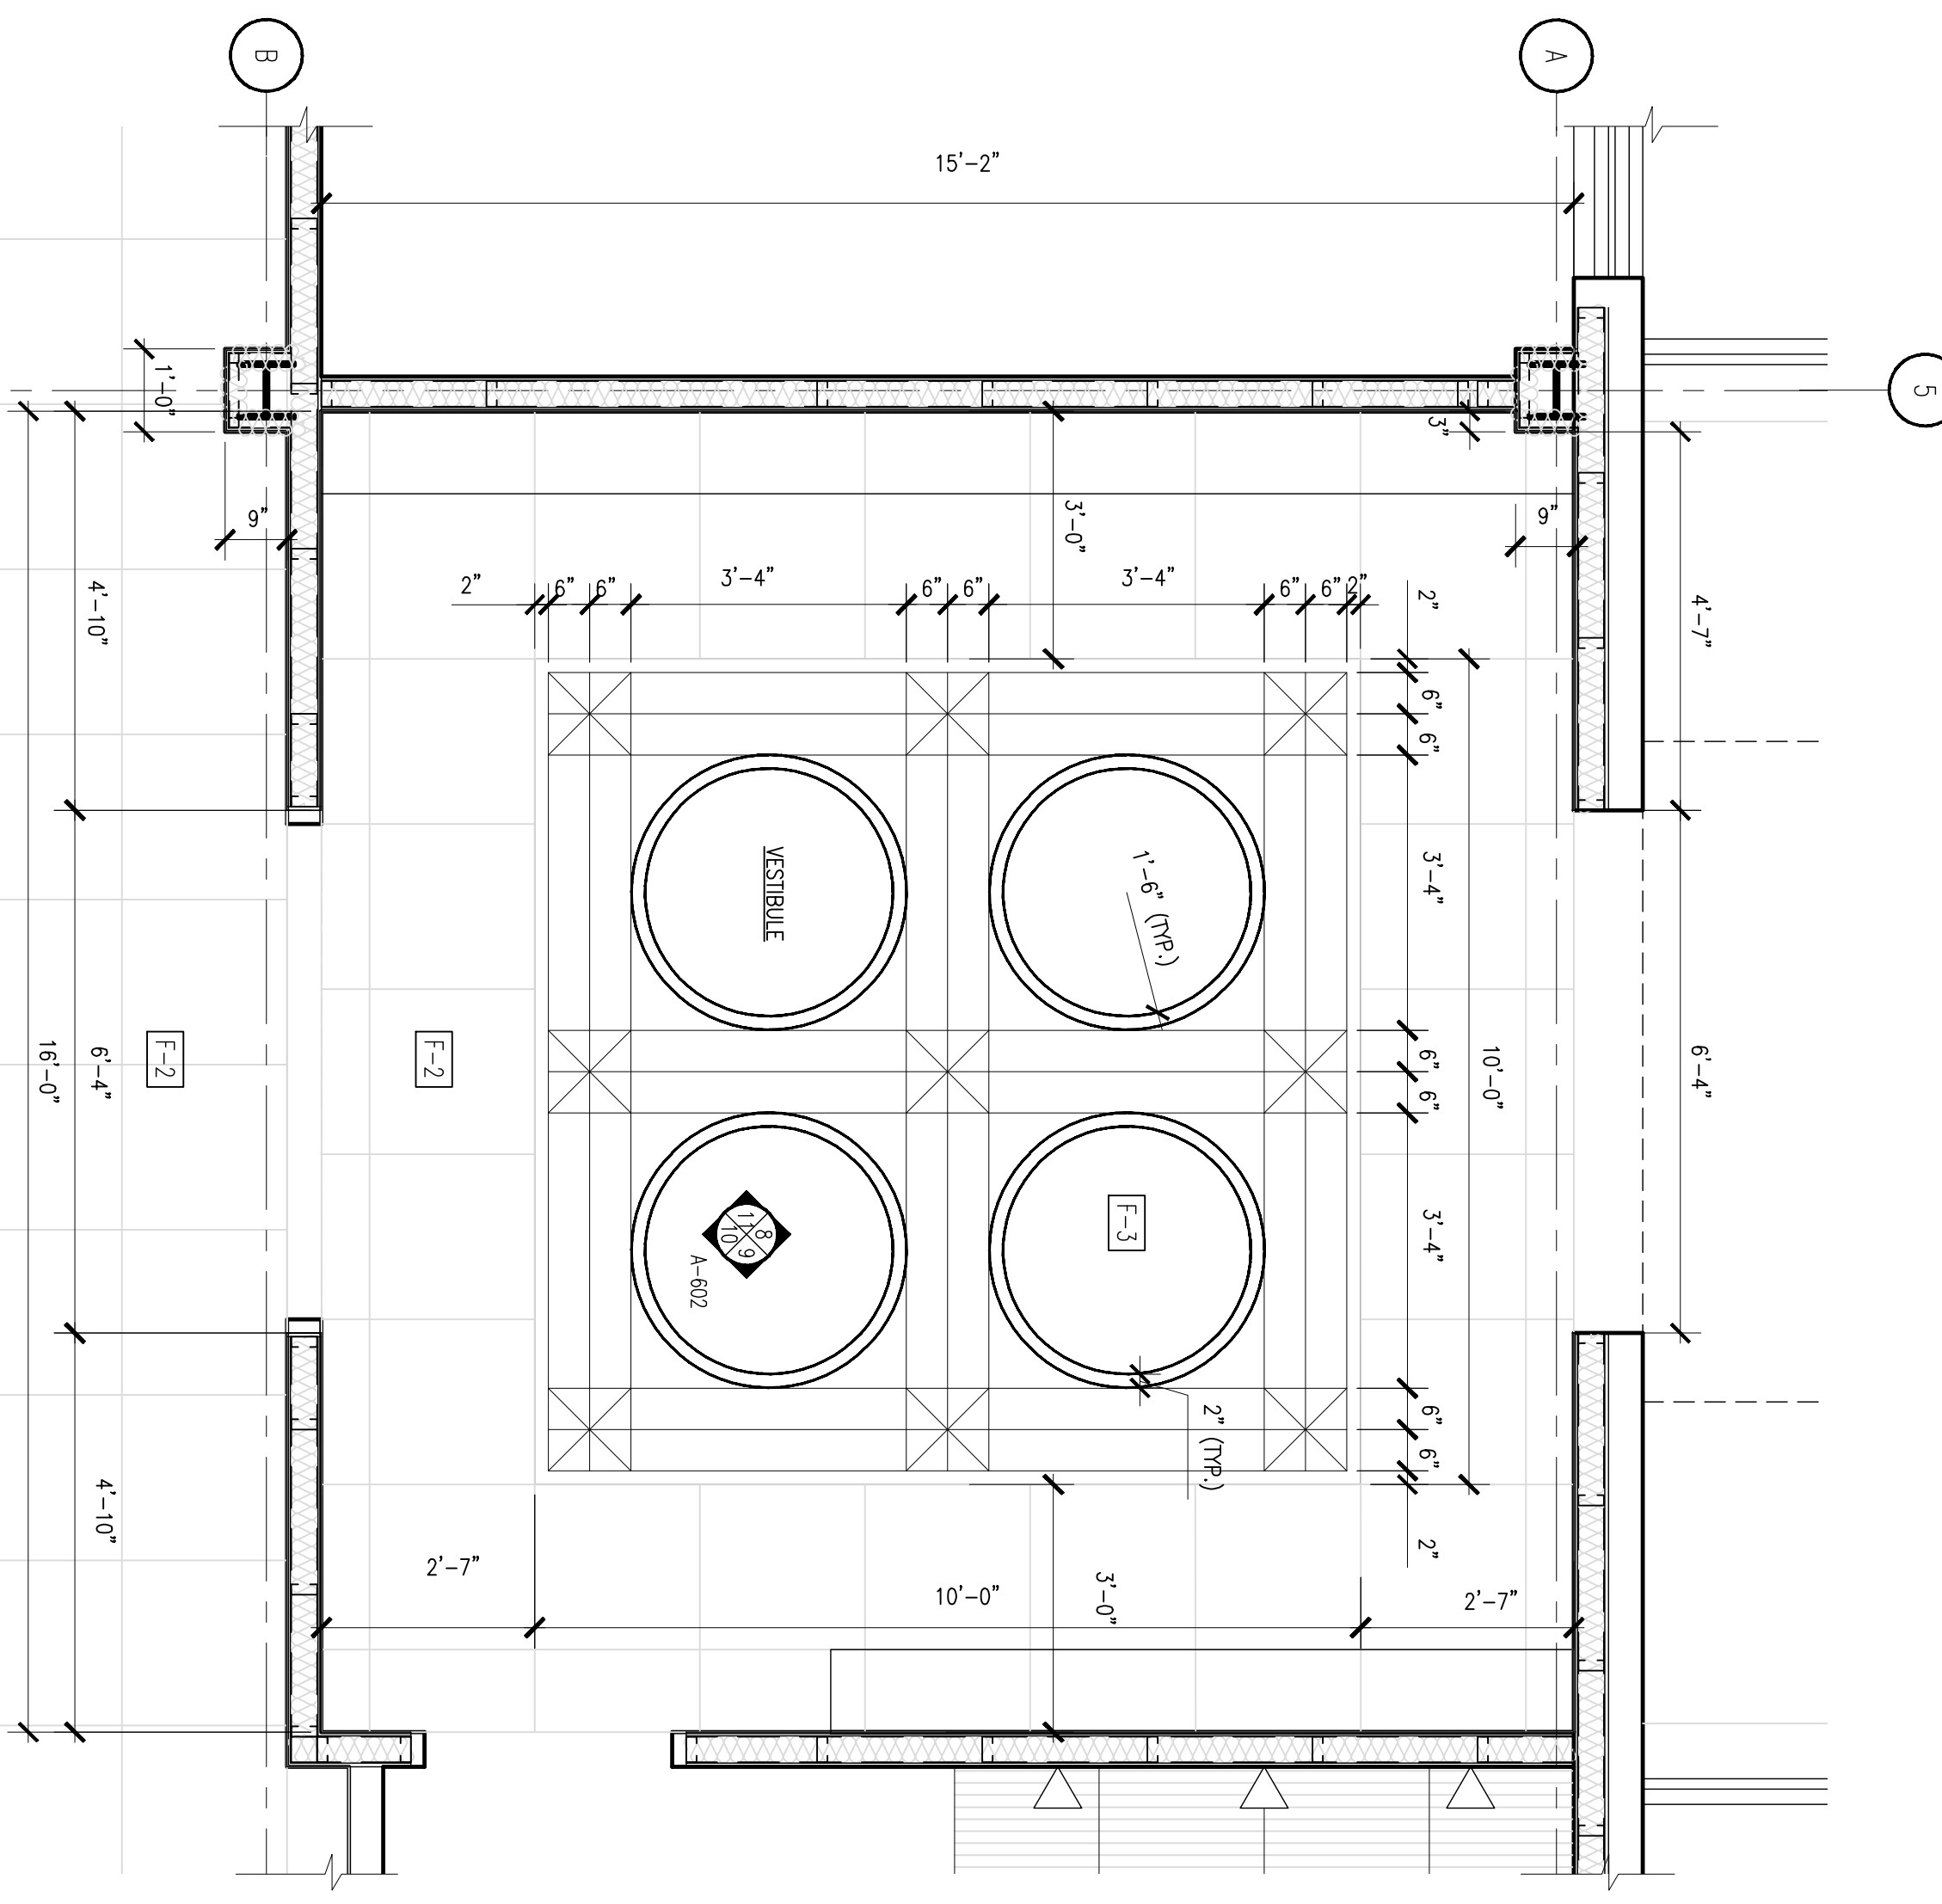

03 PLAN @ SHOE CHECK
SCALE: 1/4" = 1'-0"

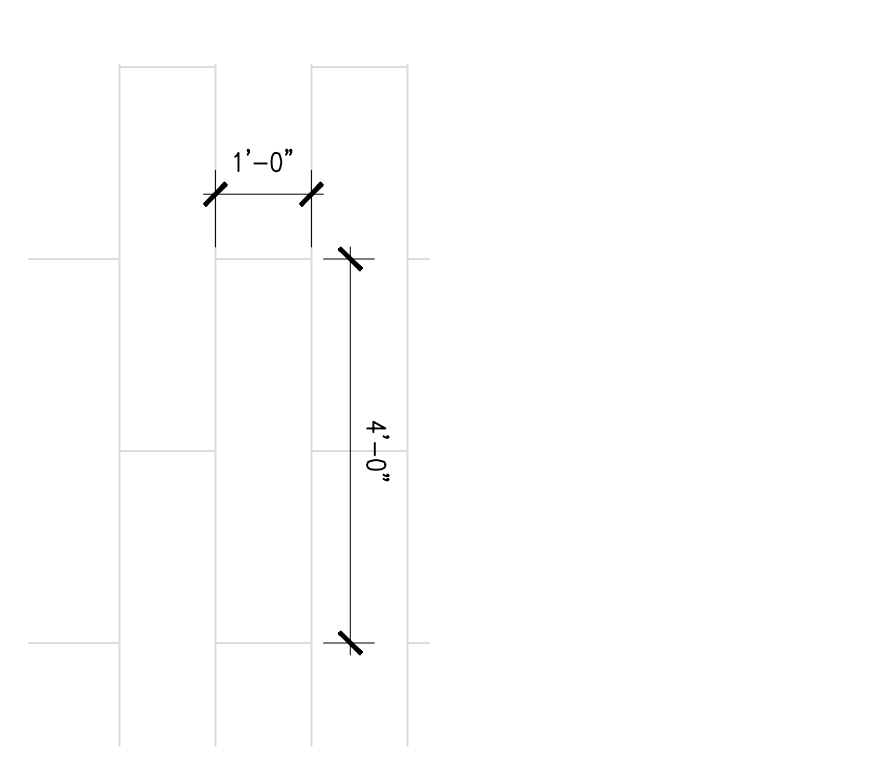


04 DETAIL @ TILE PATTERN
SCALE: 1/4" = 1'-0"

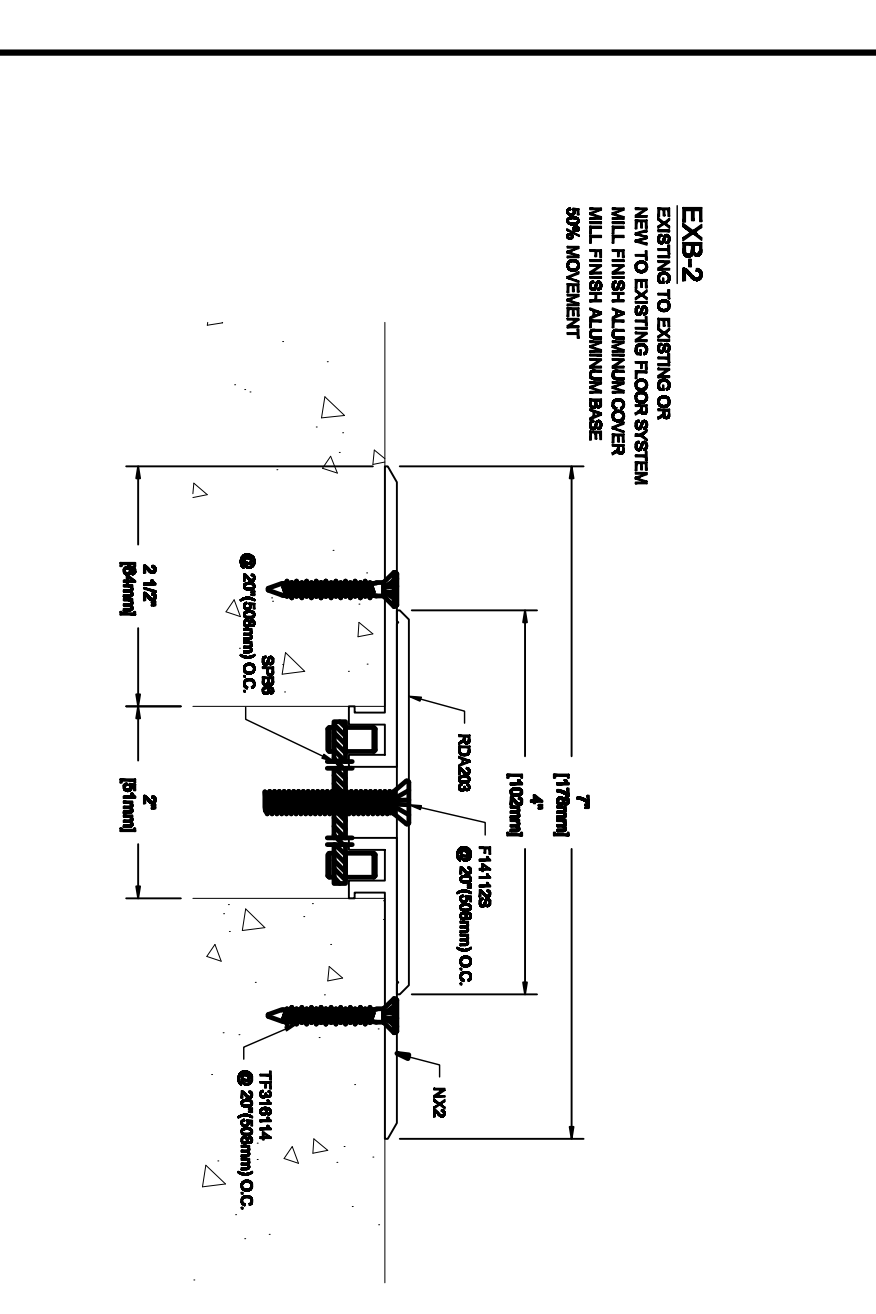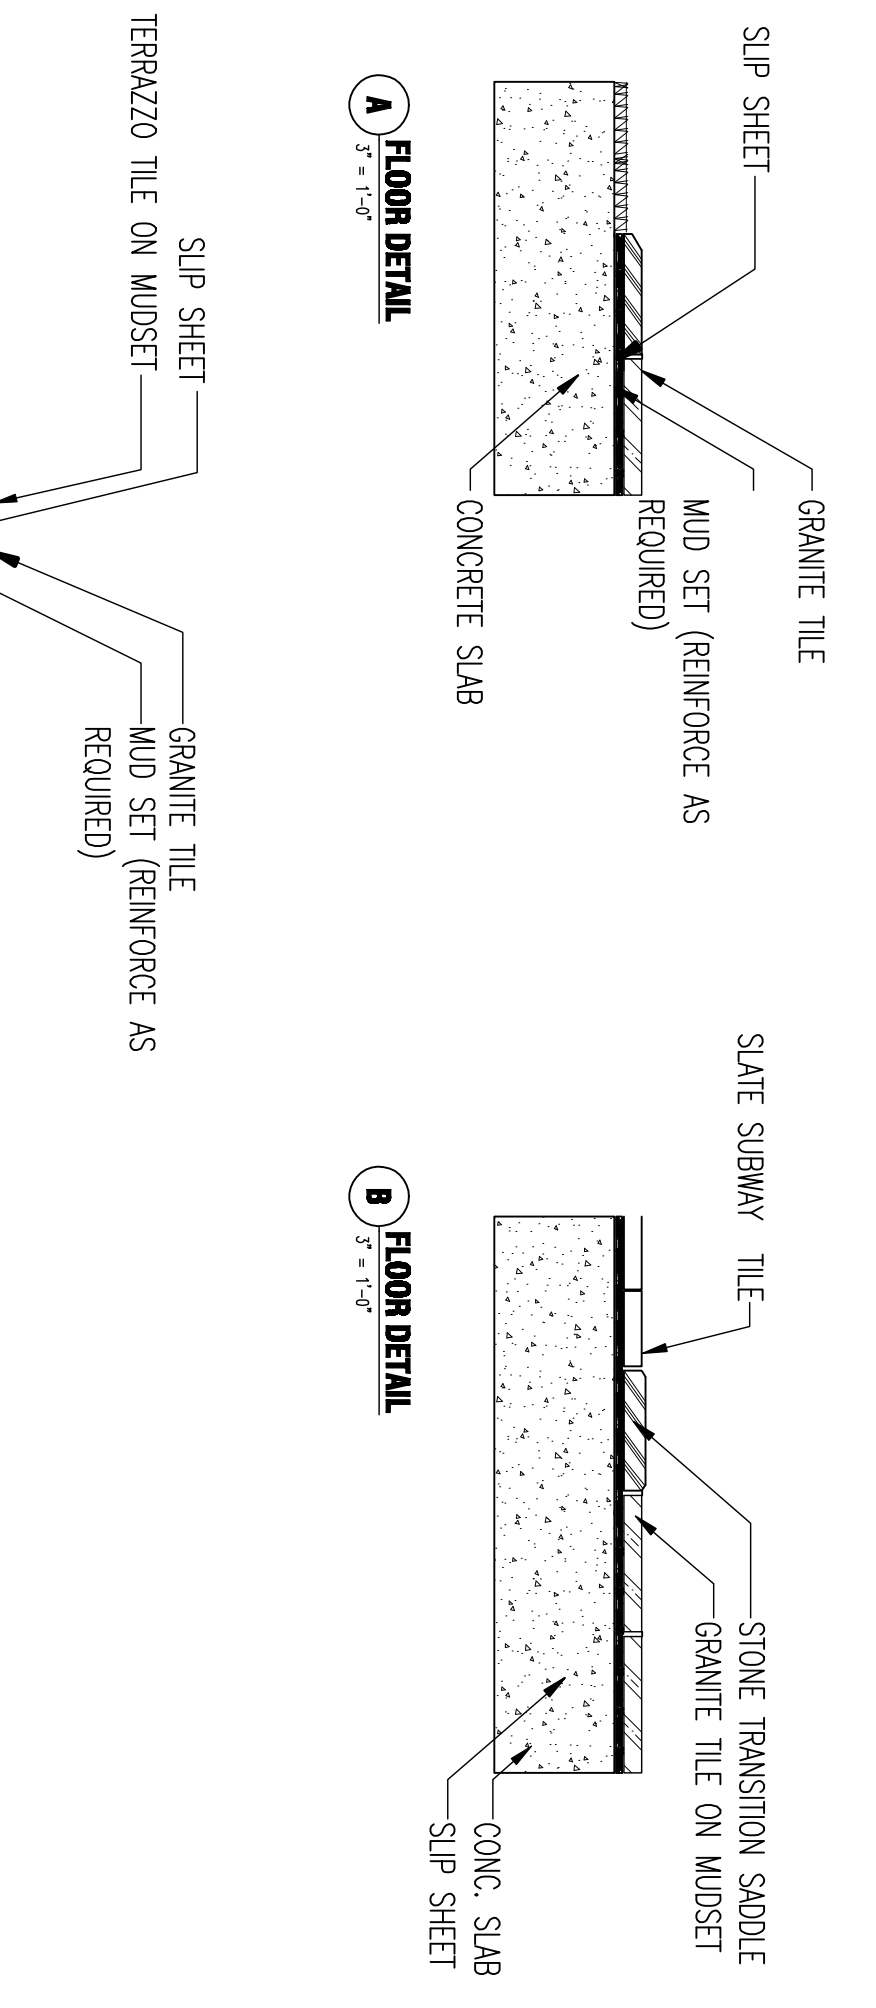

05 TYP. DETAIL @ EXP. JOINT
SCALE: 6" = 1'-0"

NOTES:
-EXP. JOINT COVER TO BE PROVIDED BY BALCO INC.
-DWGS. PROVIDED BY MANUFACTURER

No.	Date	Revised:
01	3-09-11	DWG. UPDATES & TOWNSHIP COMMENTS

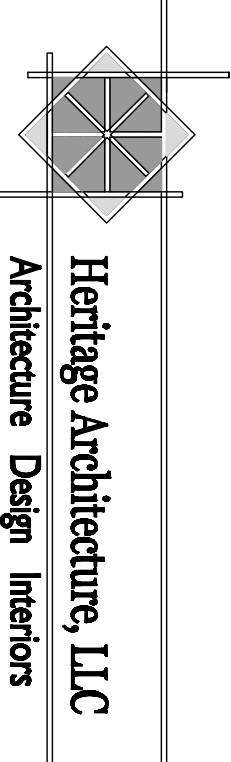

Heritage Architecture, LLC
Architecture Design Interiors
352 Evelyn St., Suite 2
Paramus, N.J. 07652
Tel : (201) 262-3800
Fax : (201) 262-3802

Project No: **0919**
Date: **OCT 11 2010**
Drawn By: **DAW-UL-RELAN**
Checked By: **DAW-UL-RELAN**
Scale: **As Noted**
Lot: **10.11**
Block: **402**
Project: **HOUSE OF WORSHIP (MOSQUE) TWO STORY ADDITION ENLARGED PLANS & DETAILS**
Drawing Title: **LOBBY, VESTIBULE, SHOE CHECK ENLARGED PLANS & DETAILS**

Sheet Number: **1A**
N.L.C.# **1035**
Dwelling No:
A-601
Heritage Architecture, LLC