




01
1ST FL MULTIPURPOSE RM INTERIOR ELEVATION
SCALE: 1/4" = 1'-0"

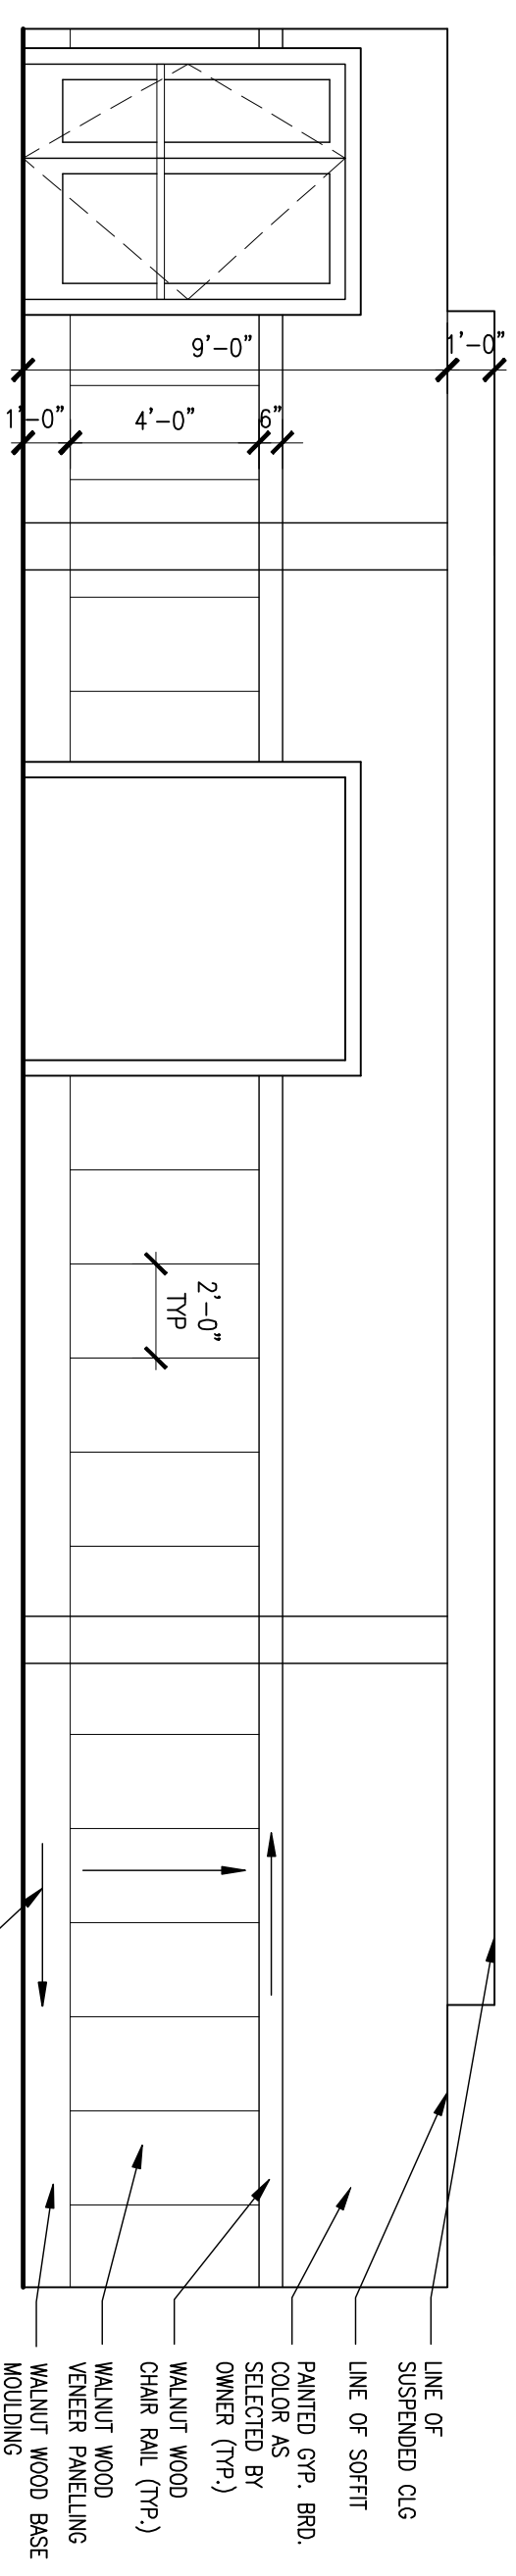


02
1ST FL MULTIPURPOSE RM INTERIOR ELEVATION
SCALE: 1/4" = 1'-0"

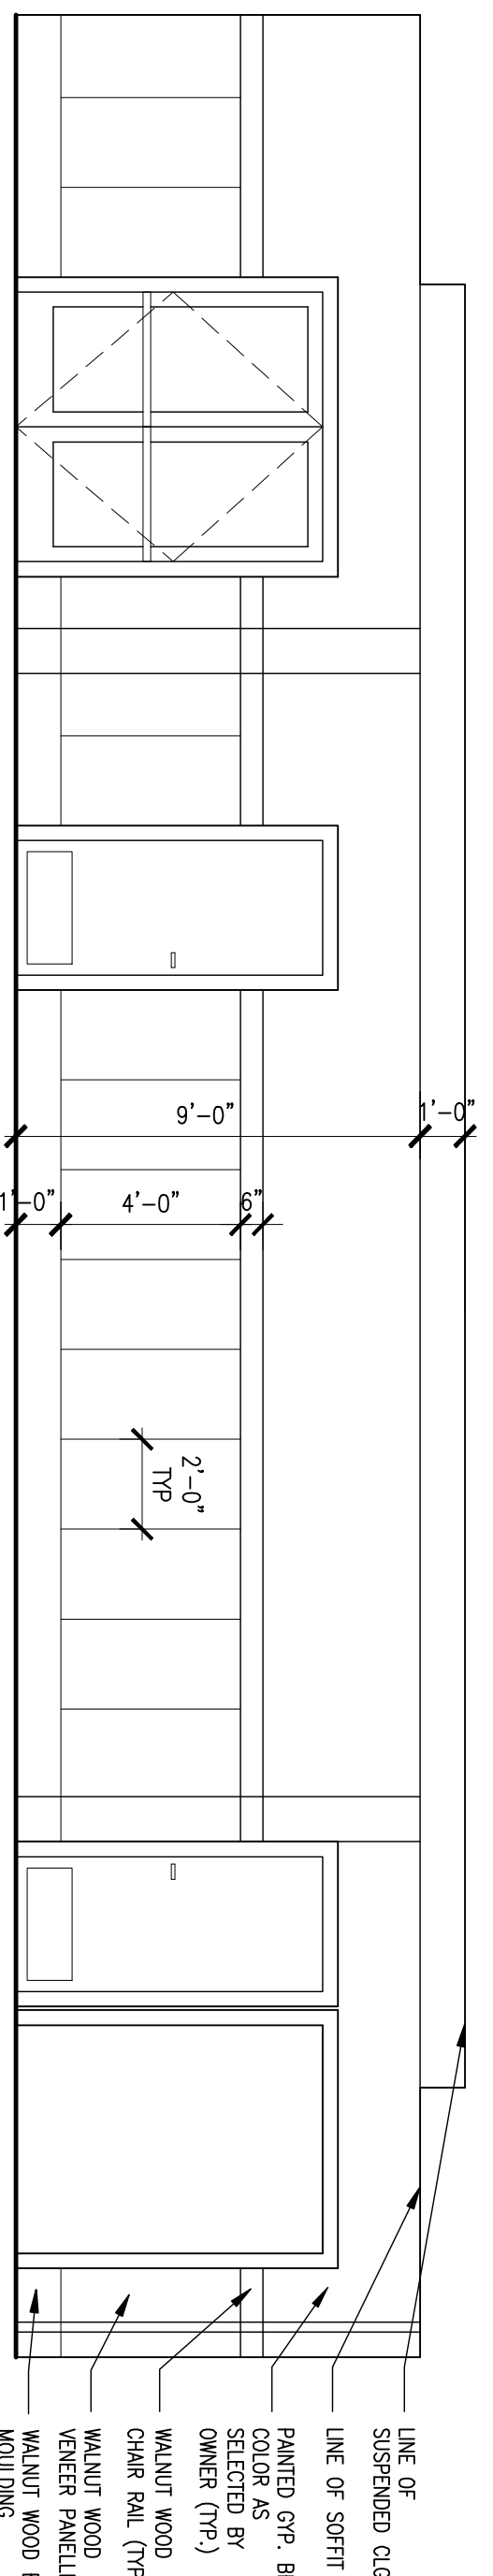


03
1ST FL MULTIPURPOSE RM INTERIOR ELEVATION
SCALE: 1/4" = 1'-0"

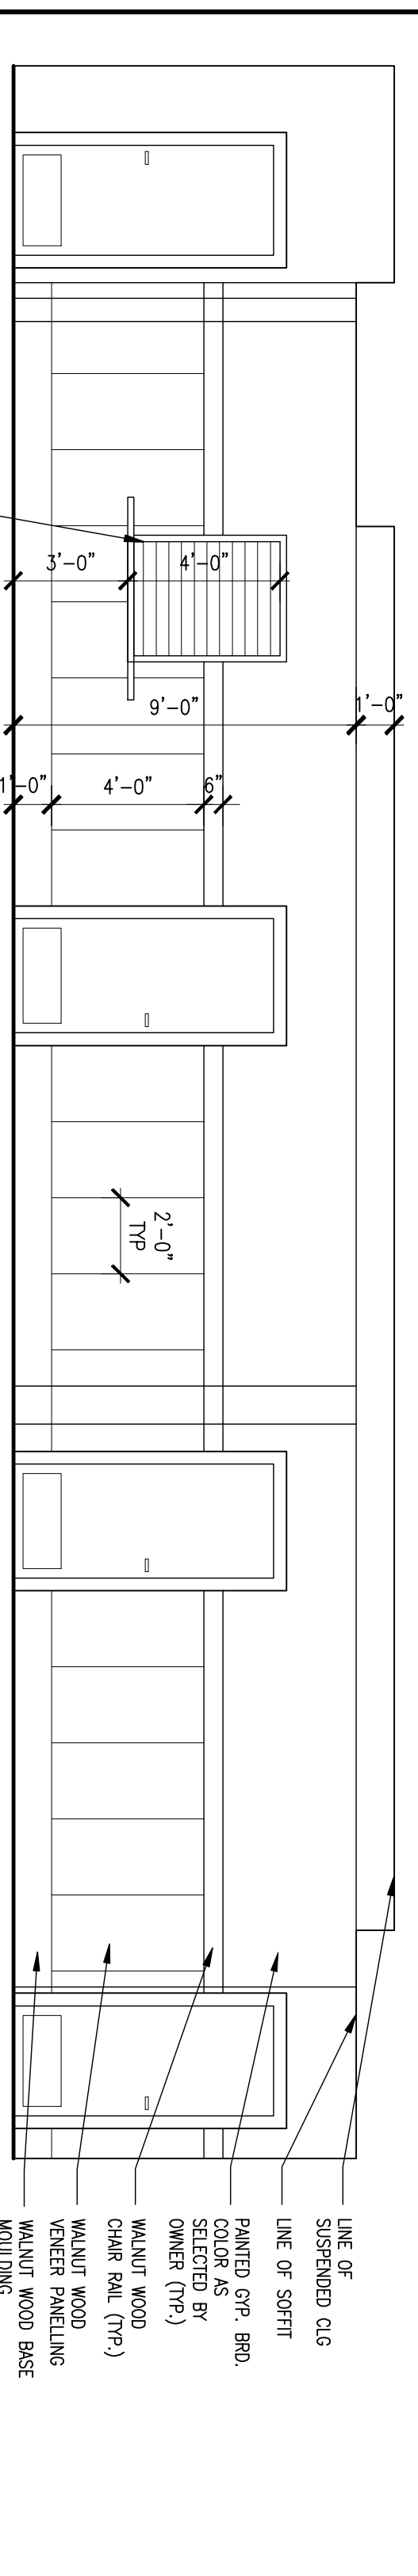


04
1ST FL MULTIPURPOSE RM INTERIOR ELEVATION
SCALE: 1/4" = 1'-0"

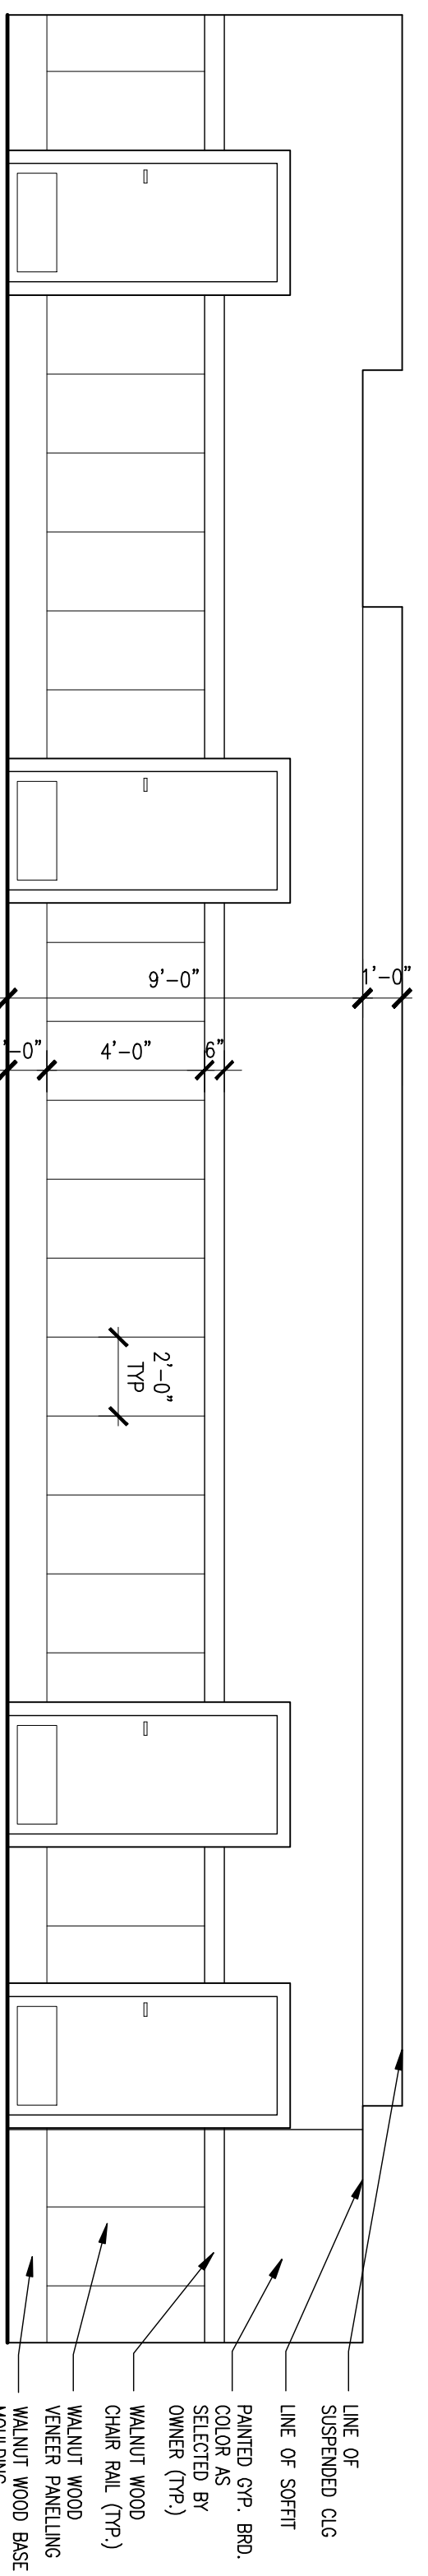


05
2ND FL MULTIPURPOSE RM INTERIOR ELEVATION
SCALE: 1/4" = 1'-0"

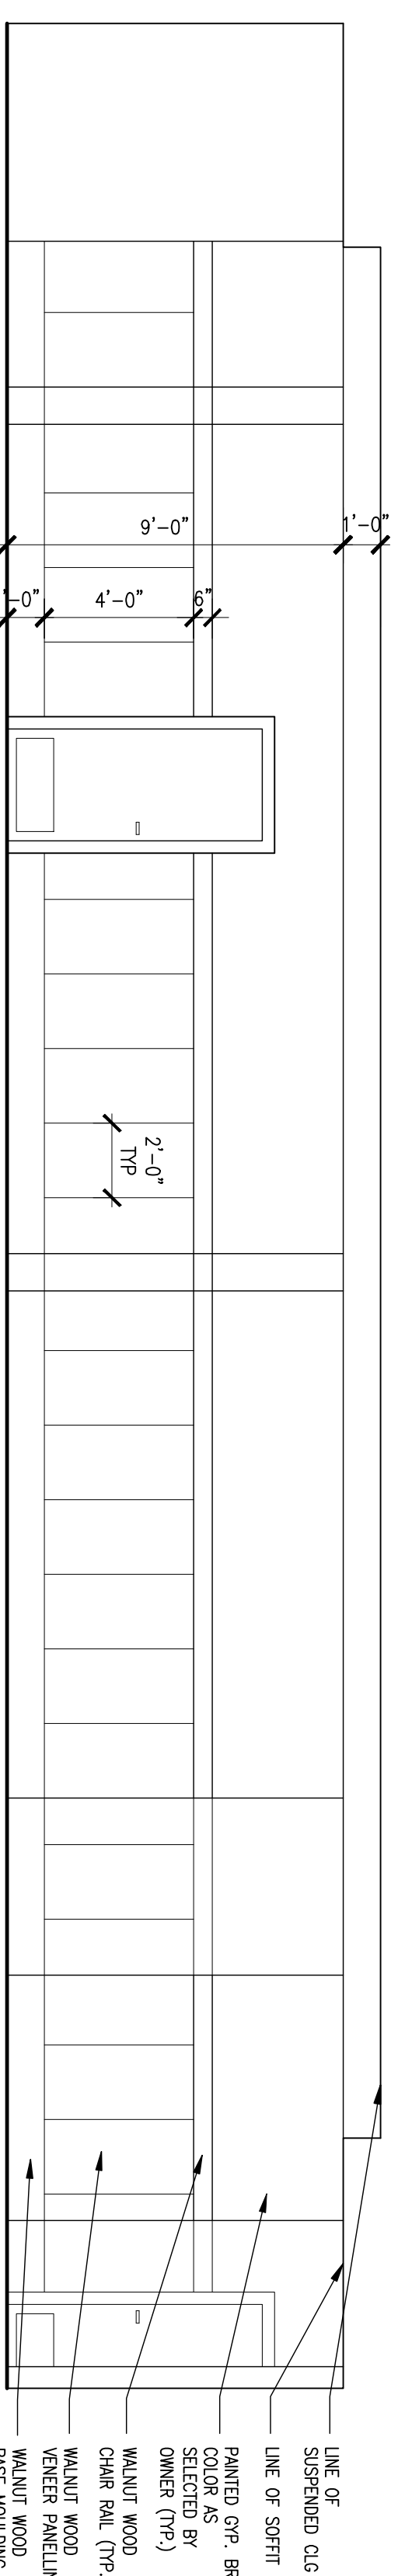

06
2ND FL MULTIPURPOSE RM INTERIOR ELEVATION
SCALE: 1/4" = 1'-0"

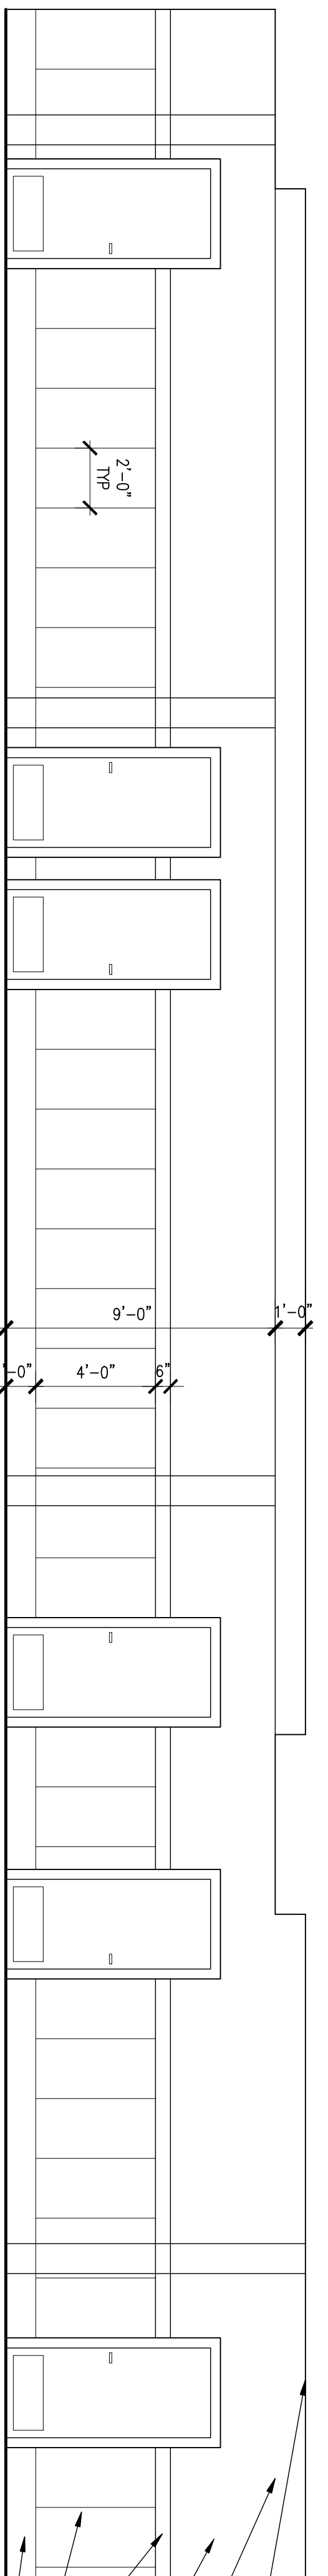

07
2ND FL MULTIPURPOSE RM INTERIOR ELEVATION
SCALE: 1/4" = 1'-0"

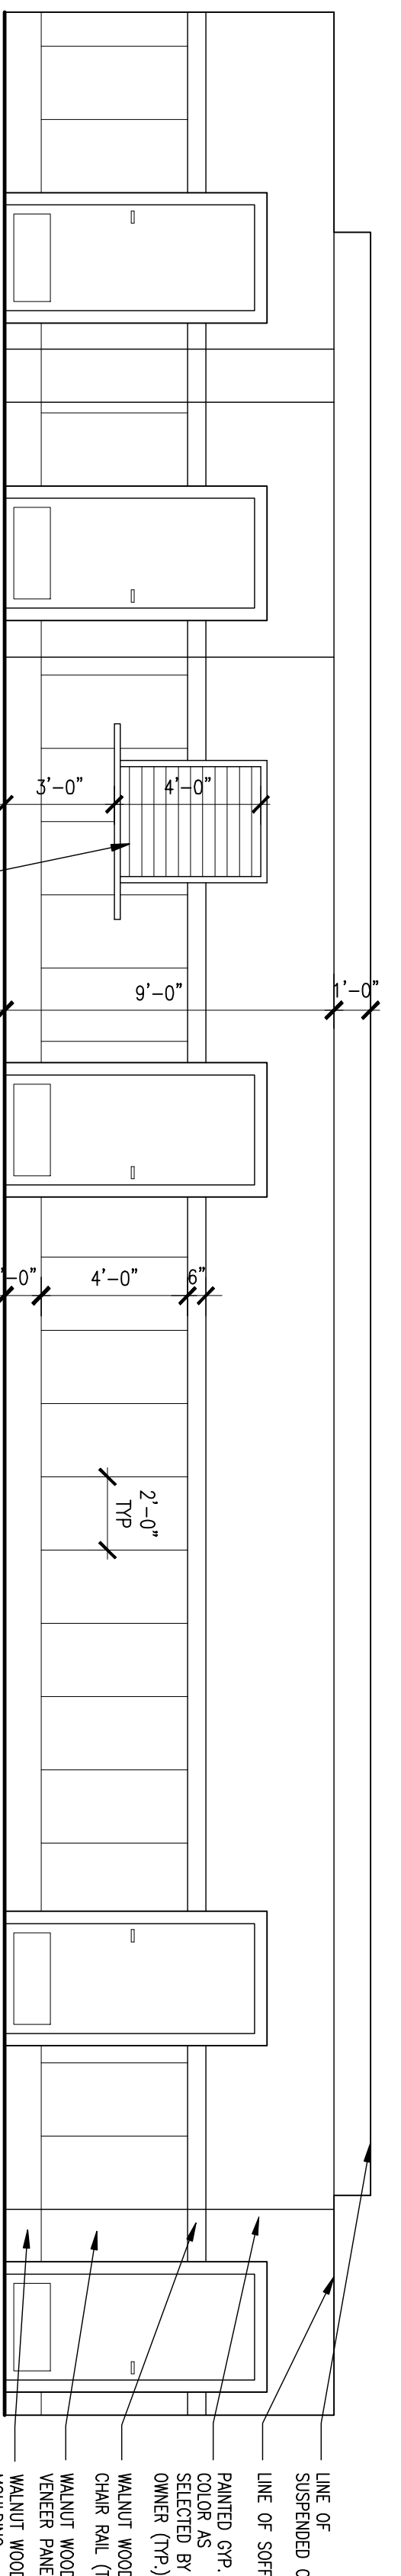

08
2ND FL MULTIPURPOSE RM INTERIOR ELEVATION
SCALE: 1/4" = 1'-0"

| No. | Date | Revised: |
|-----|---------|----------------------------------|
| 01 | 3-09-11 | DWG. UPDATES & TOWNSHIP COMMENTS |

Heritage Architecture, LLC
 Architecture Design Interiors
 352 Evelyn St., Suite 2
 Paramus, N.J. 07652
 Tel : (201) 262-3800
 Fax : (201) 262-3802

Project No: **0919**
 Project: **HOUSE OF WORSHIP (MOSQUE) TWO STORY ADDITION**
 Date: **OCT 11, 2010**
 Drawn By: **DAVID THOMAS**
 Checked By: **DAVID THOMAS**
 Client: **DAVID UL-REHMAN**
 Scale: **As Noted**
 Drawing Title: **MULTIPURPOSE ROOMS INTERIOR ELEVATIONS**
 Block: **402**

Seal: **David Thomas, AIA**
 N.J.C.# 1035
 Drawing No: **A-604**
 Heritage Architecture, LLC