




01
SCALE: 1/4" = 1'-0"

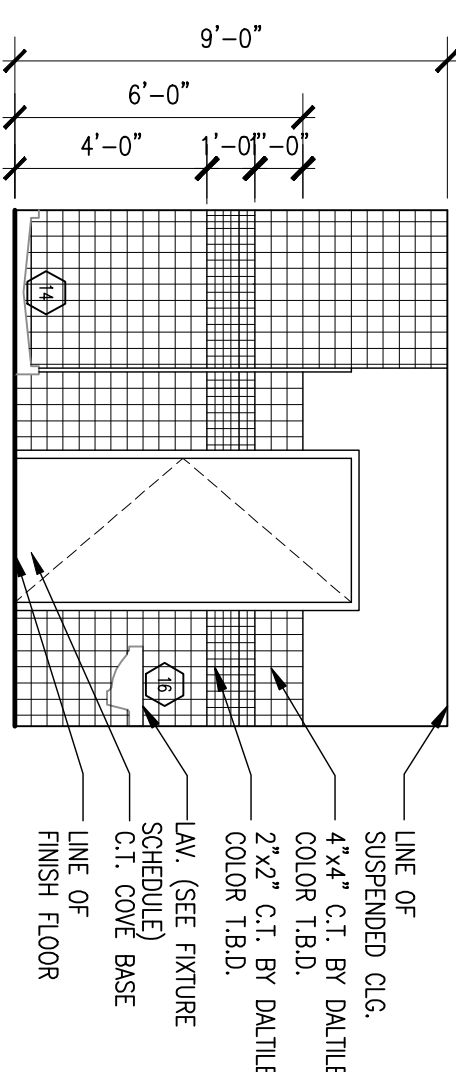


05
SCALE: 1/4" = 1'-0"

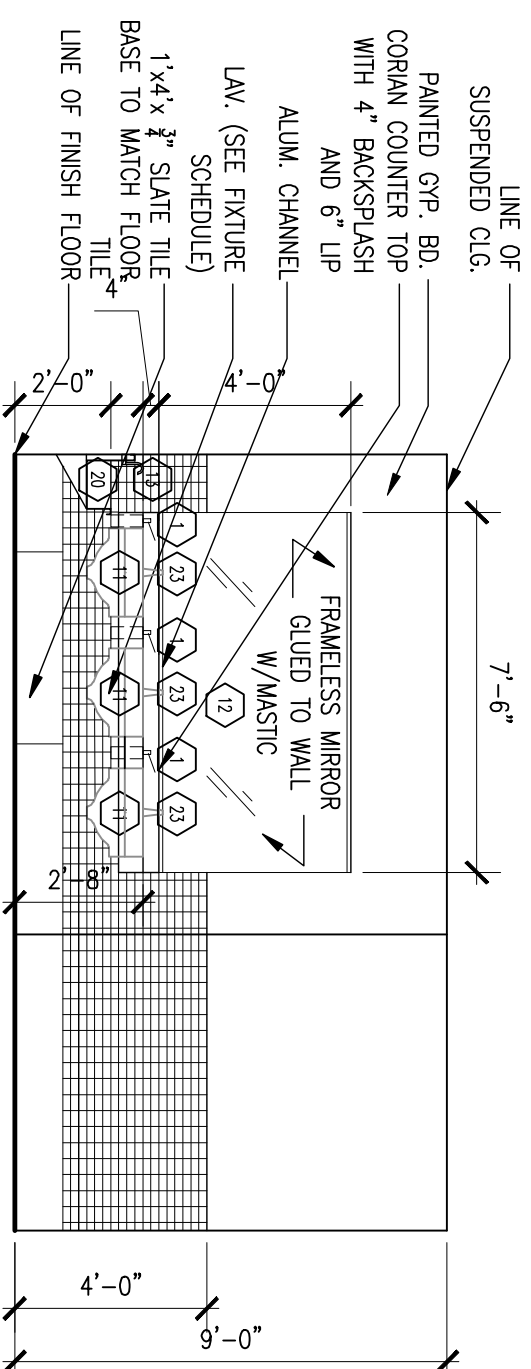


09
SCALE: 1/4" = 1'-0"

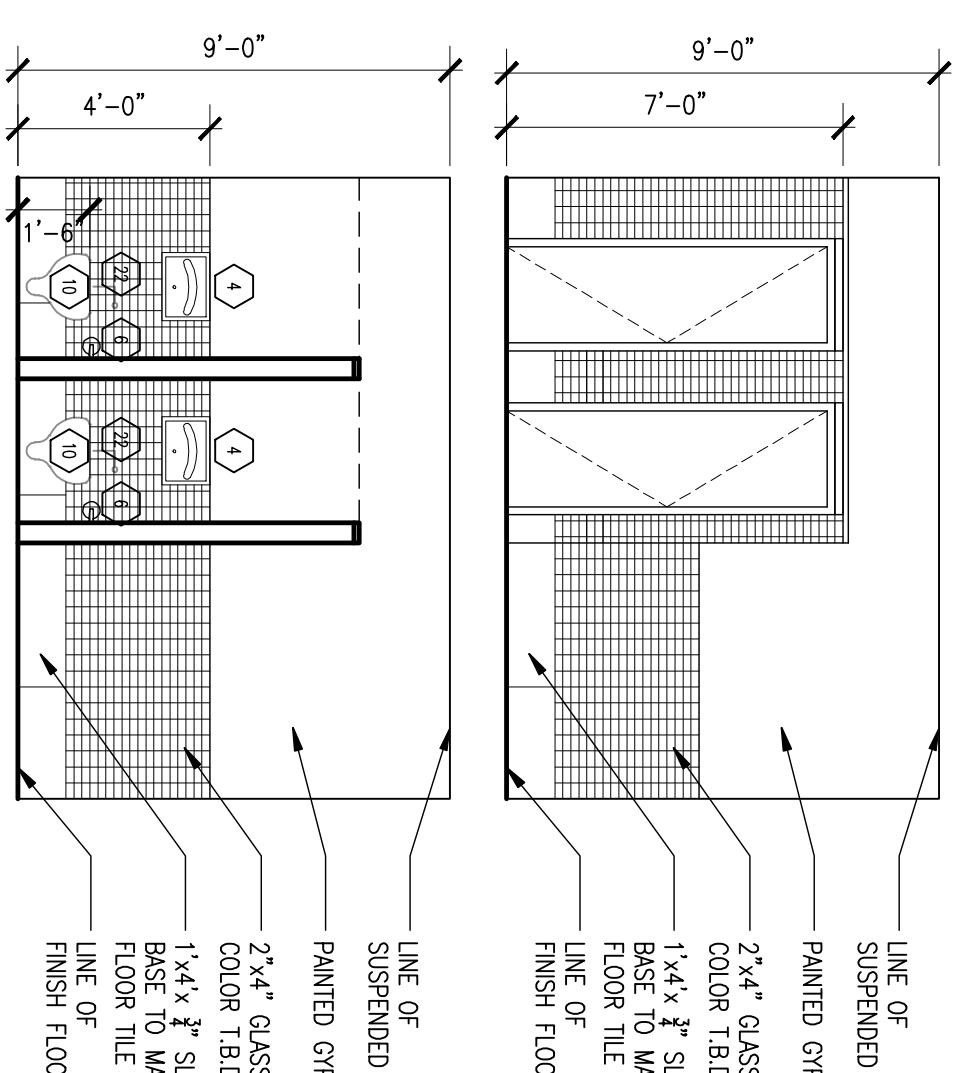


13
13A
SCALE: 1/4" = 1'-0"

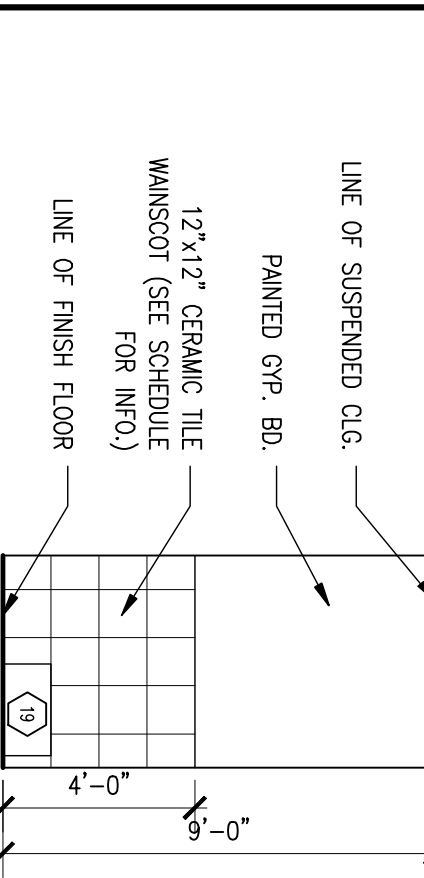


17
SCALE: 1/4" = 1'-0"

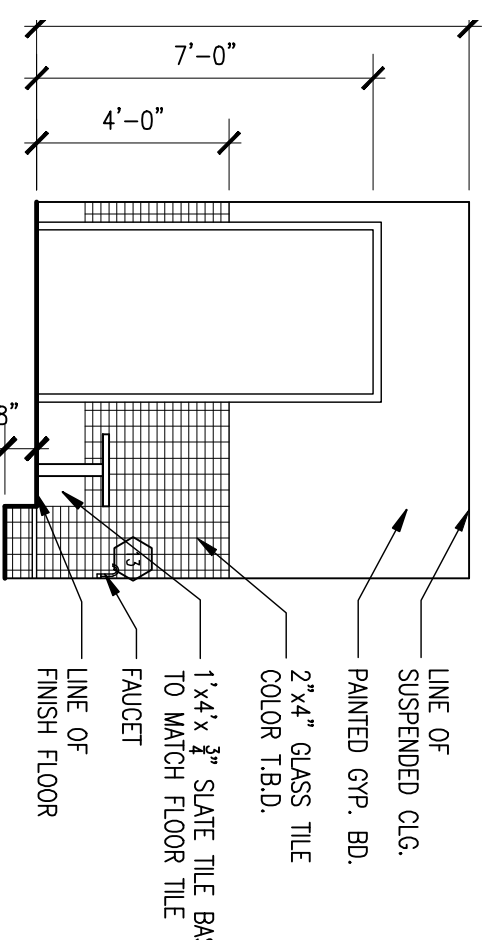


02
SCALE: 1/4" = 1'-0"

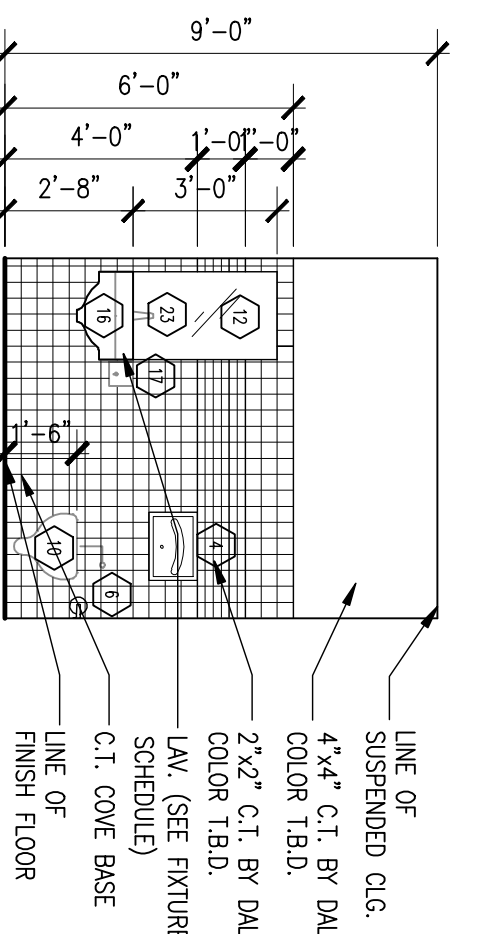


06
SCALE: 1/4" = 1'-0"

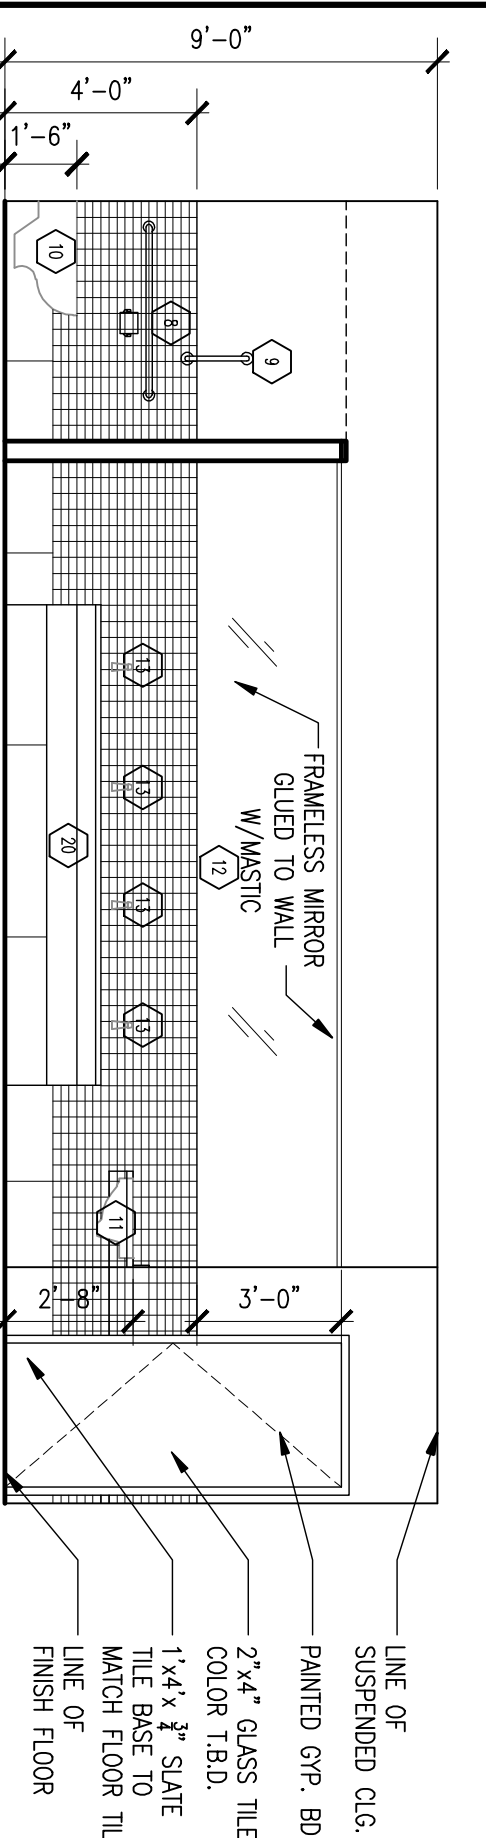


10
SCALE: 1/4" = 1'-0"

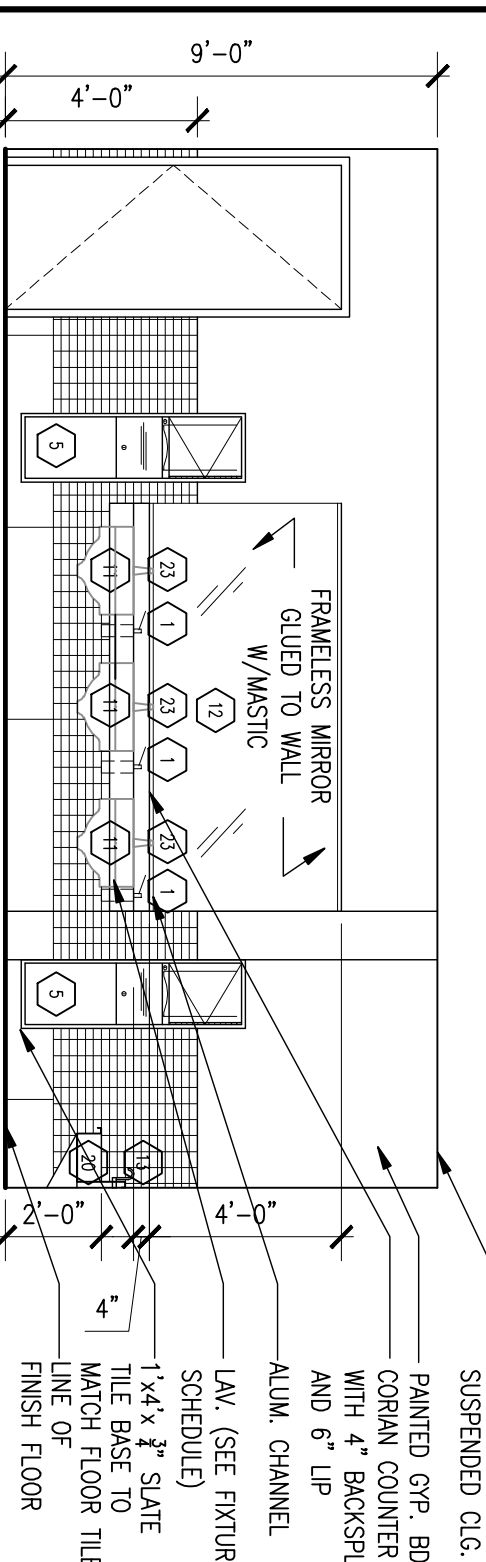


14
SCALE: 1/4" = 1'-0"

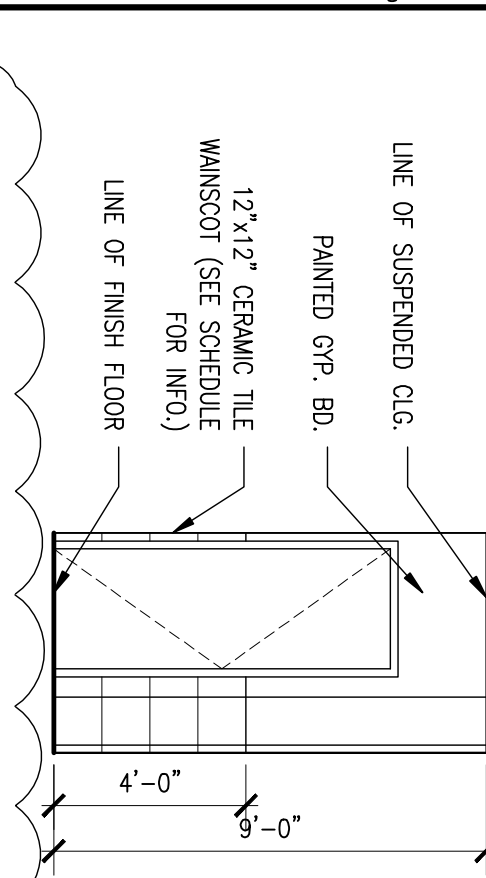


19
SCALE: 1/4" = 1'-0"

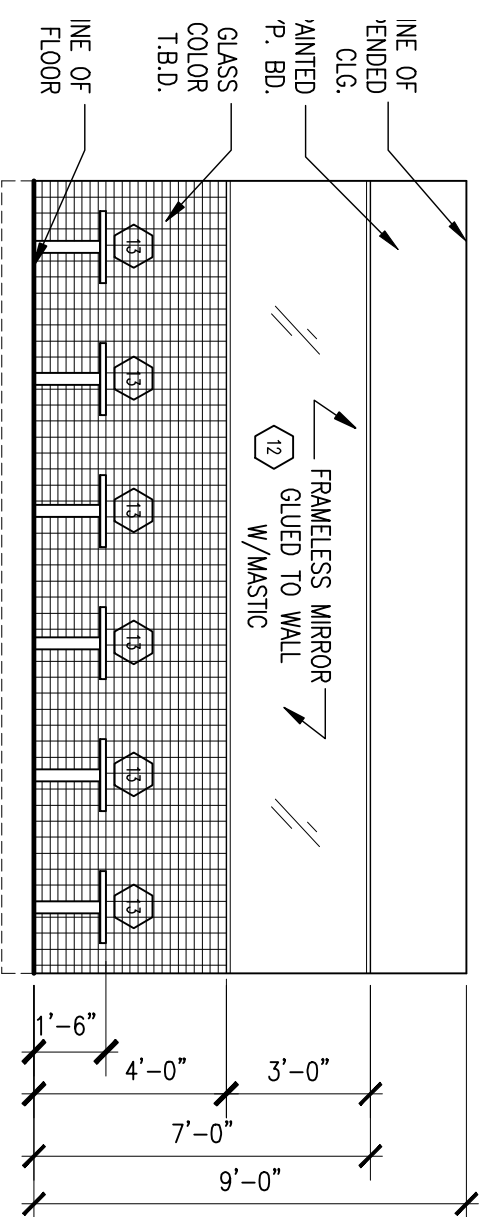


03
SCALE: 1/4" = 1'-0"

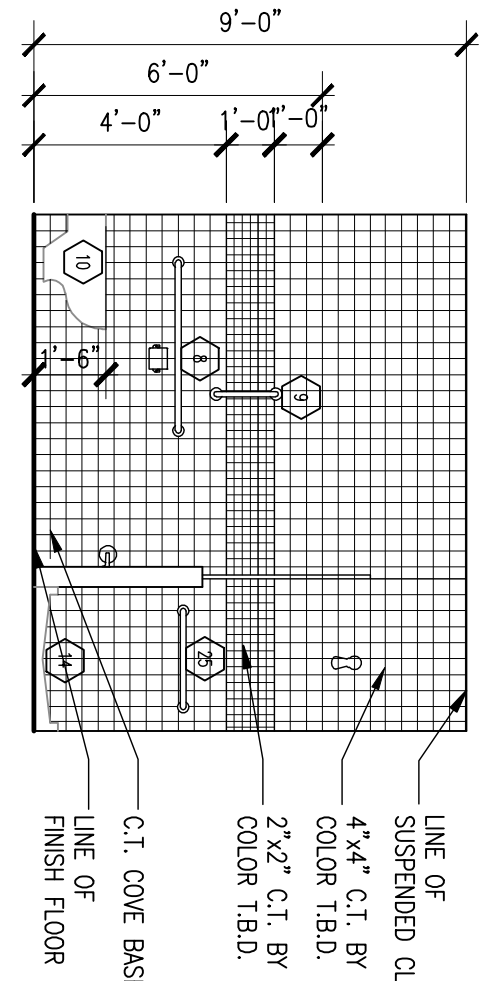


07
SCALE: 1/4" = 1'-0"

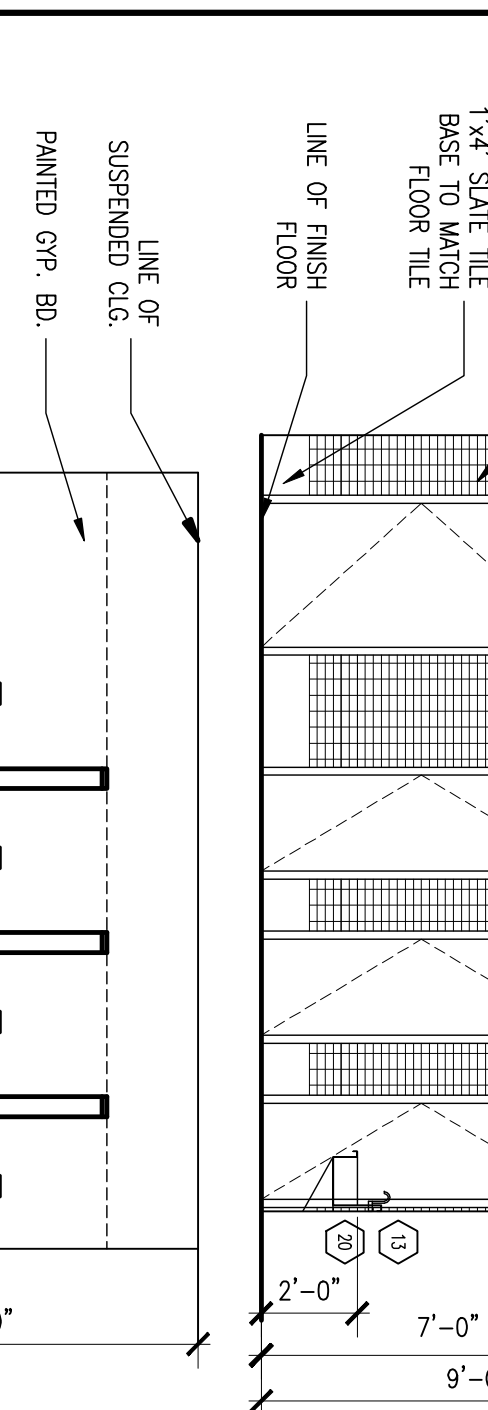


11
11A
SCALE: 1/4" = 1'-0"

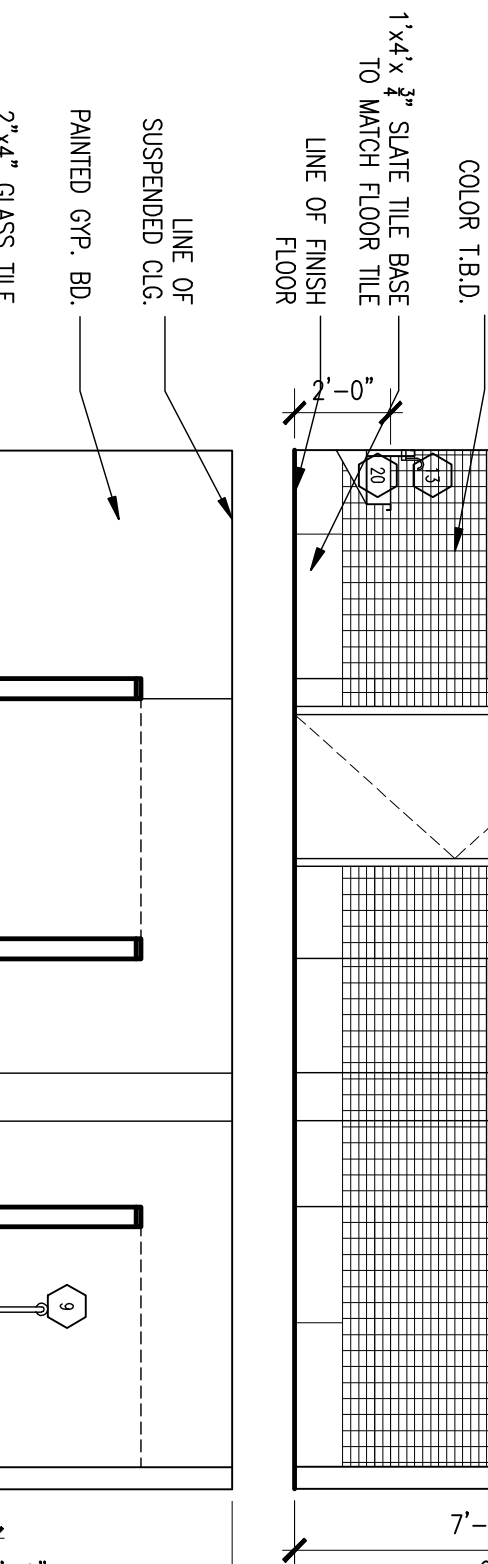


15
15A
SCALE: 1/4" = 1'-0"

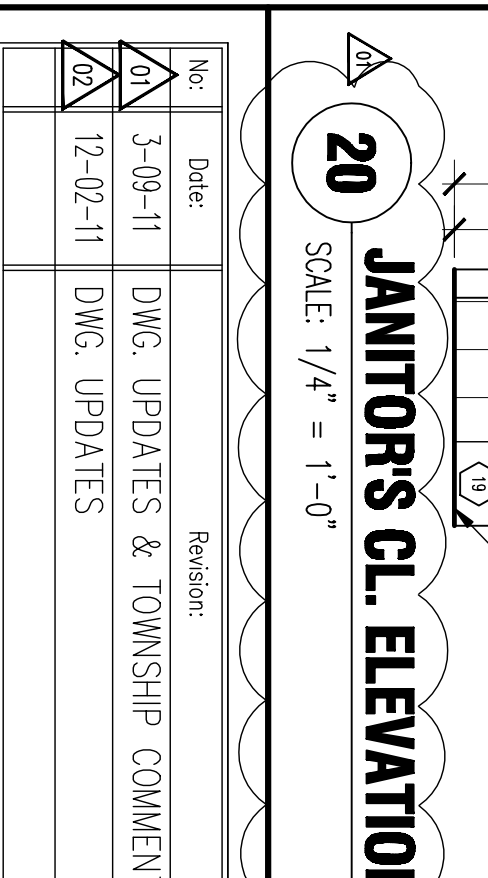


20
SCALE: 1/4" = 1'-0"

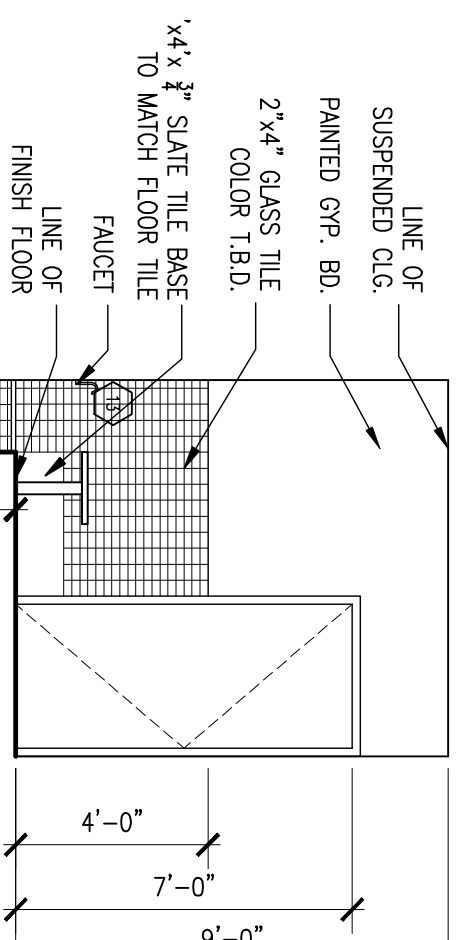


04
SCALE: 1/4" = 1'-0"

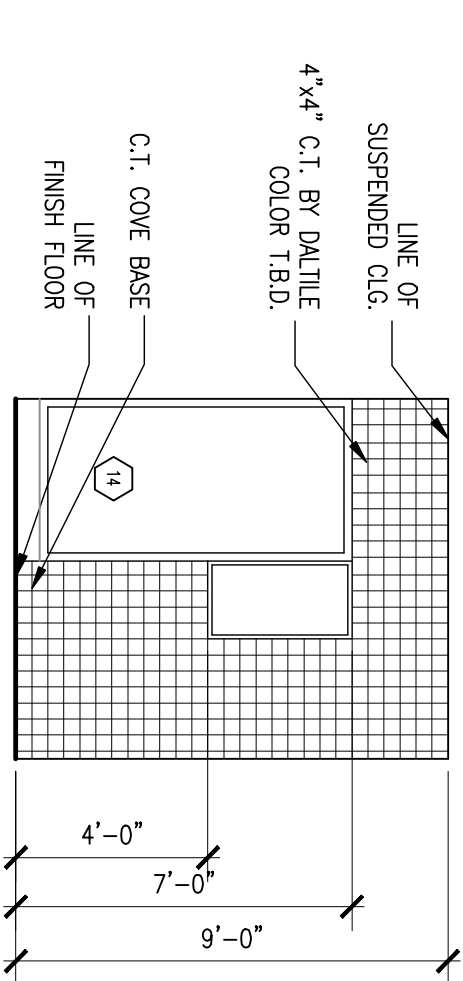


08
SCALE: 1/4" = 1'-0"

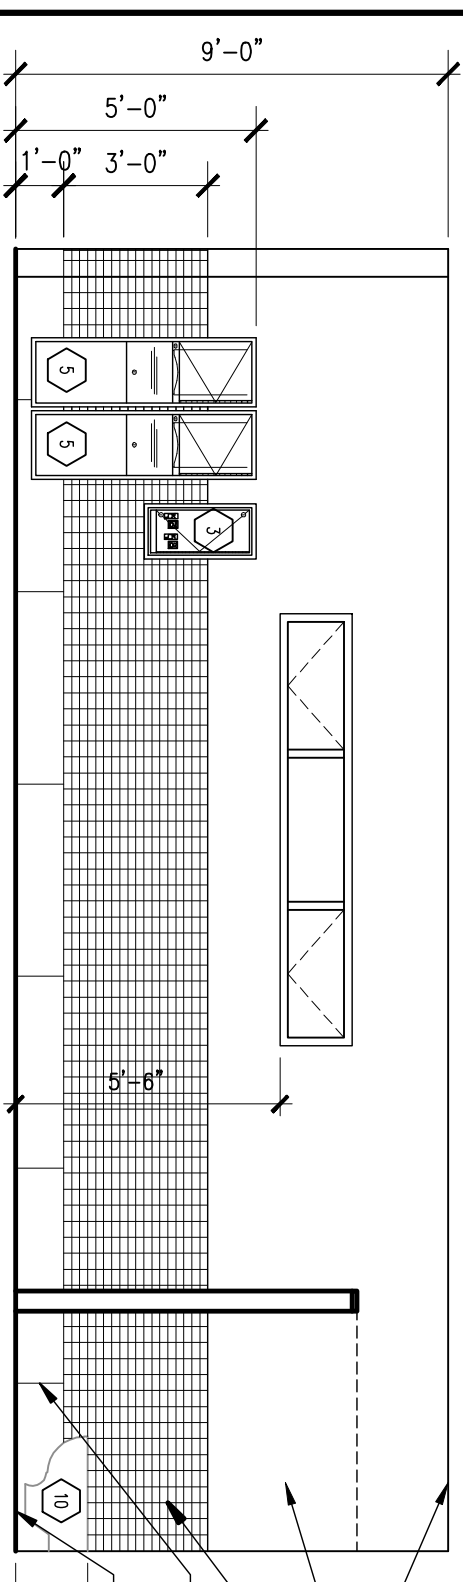

12
SCALE: 1/4" = 1'-0"

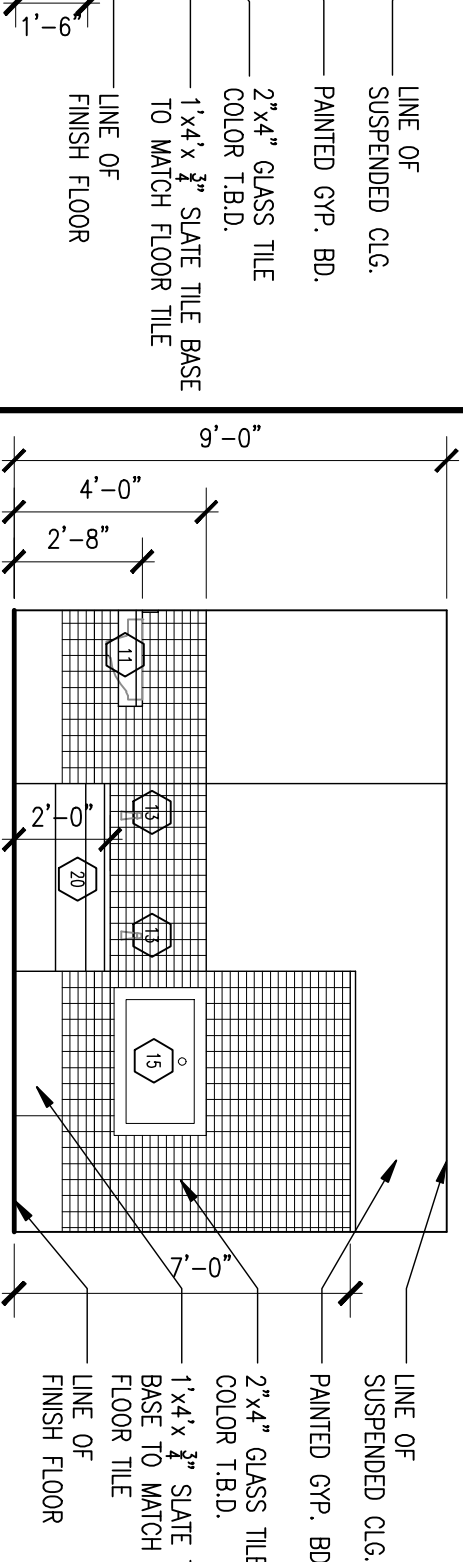

16
SCALE: 1/4" = 1'-0"

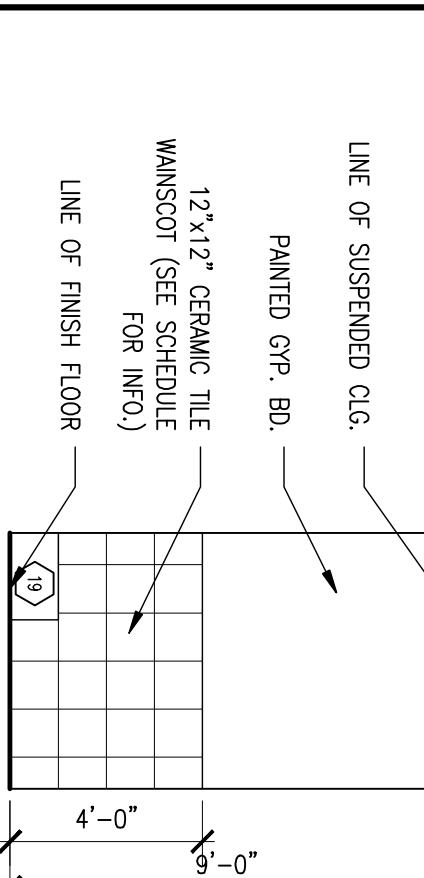

18
SCALE: 1/4" = 1'-0"

Heritage Architecture, LLC
Architecture Design Interiors
352 Evelyn St., Suite 2
Perryman, N.J. 07652
Tel : (201) 262 3800
Fax : (201) 262 3802

Project: **HOUSE OF WORSHIP (MOSQUE) TWO STORY ADDITION**
Date: **OCT 11, 2010**
Drawn By: **DAH-UL-ILAH**
Checked By: **DAH-UL-ILAH**
Scale: **As Noted**
Title: **BATHROOM DETAILS**

Sheet Number: **1A**
Title: **# 1005**
Drawing No: **A-303**
Project: **HOUSE OF WORSHIP (MOSQUE) TWO STORY ADDITION**

No.	Date	Revised:
01	3-09-11	DWG. UPDATES & TOWNSHIP COMMENTS
02	12-02-11	DWG. UPDATES