




01 ABLUION ELEVATION
SCALE: 1/4" = 1'-0"

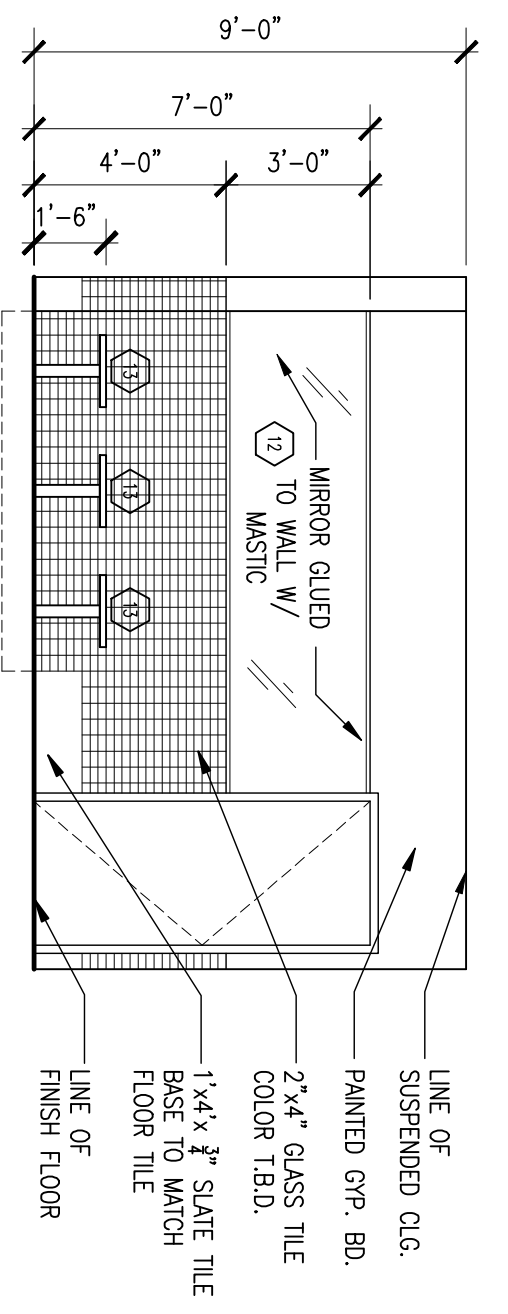


02 ABLUION ELEVATION
SCALE: 1/4" = 1'-0"

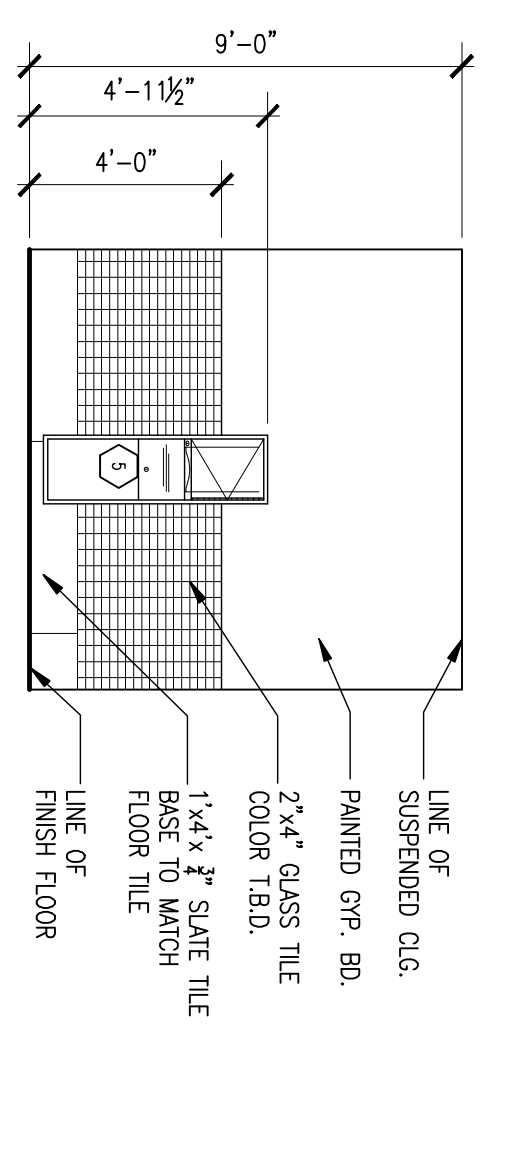


03 ABLUION ELEVATION
SCALE: 1/4" = 1'-0"

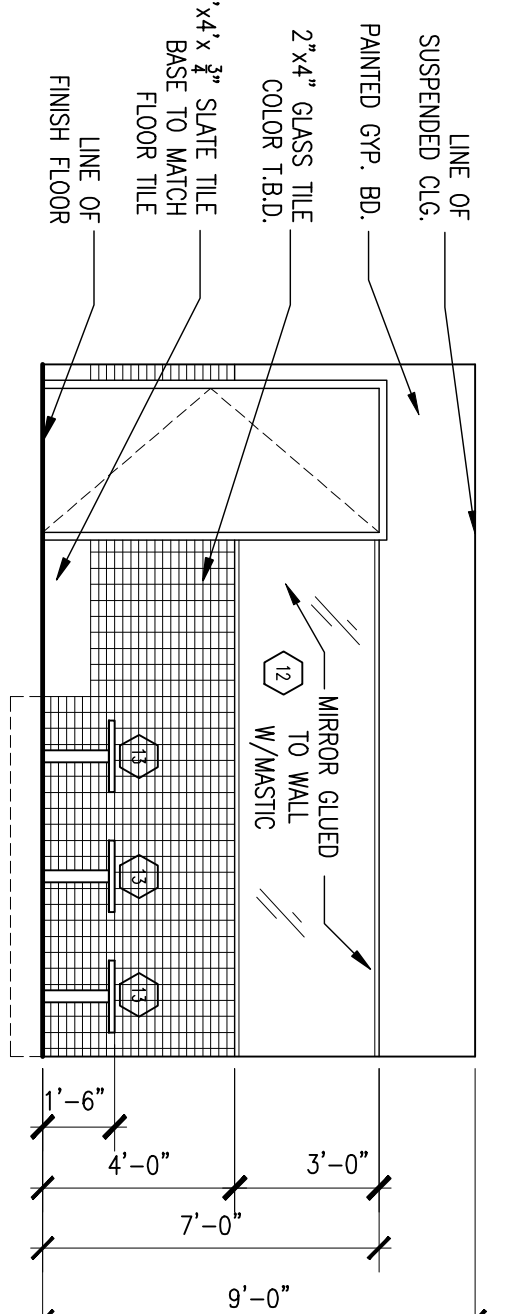


04 ABLUION ELEVATION
SCALE: 1/4" = 1'-0"

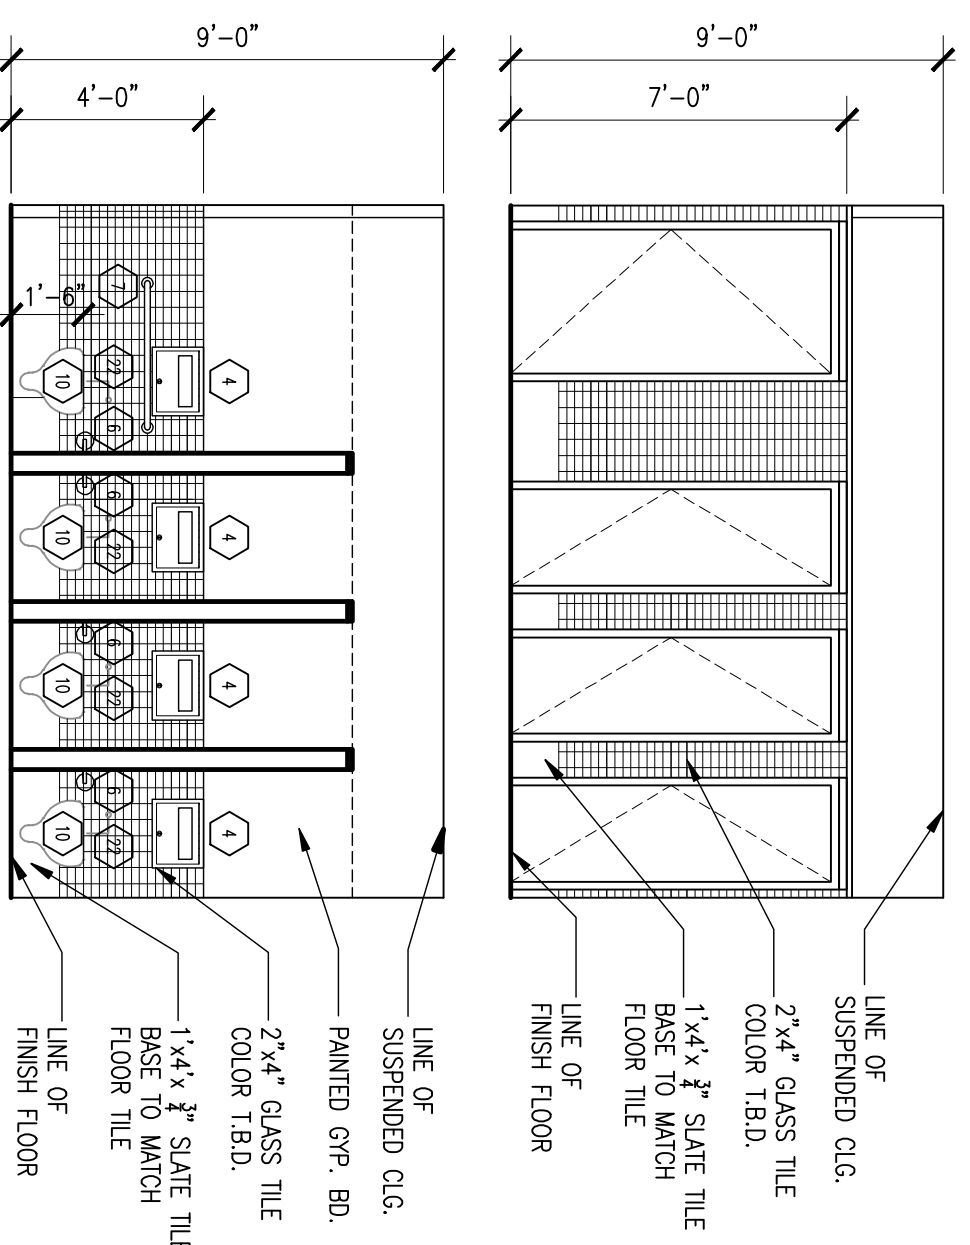


05 **05A** TOILET ELEVATION
SCALE: 1/4" = 1'-0"

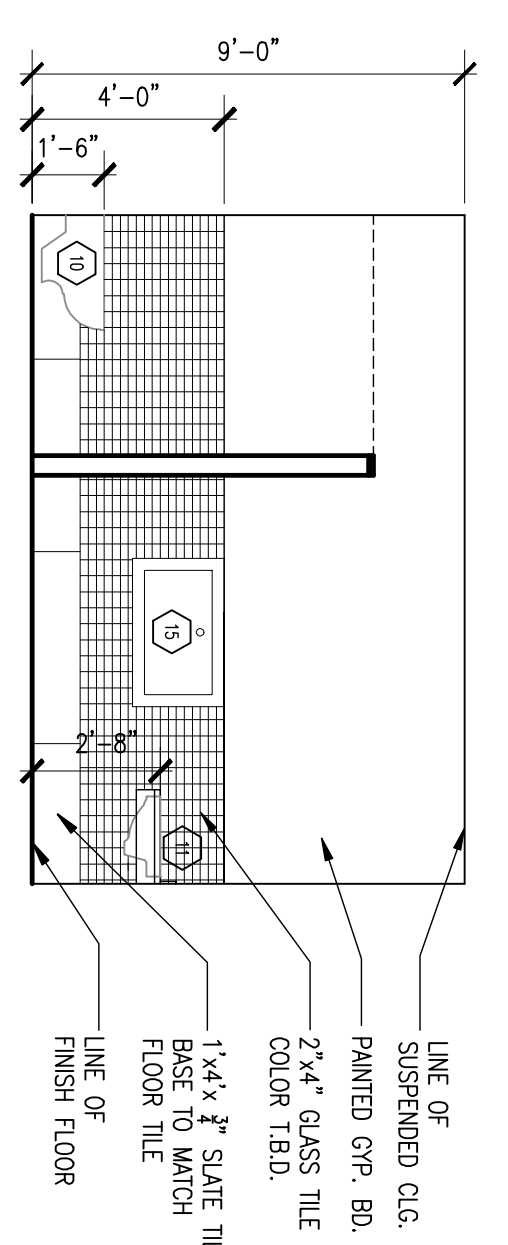


06 TOILET ELEVATION
SCALE: 1/4" = 1'-0"

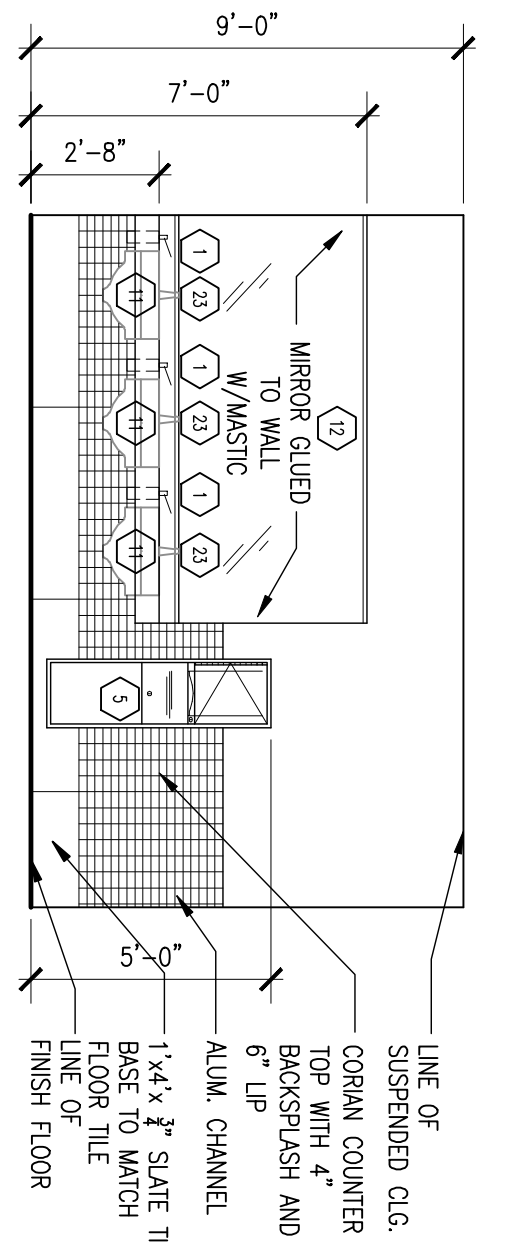


07 TOILET ELEVATION
SCALE: 1/4" = 1'-0"

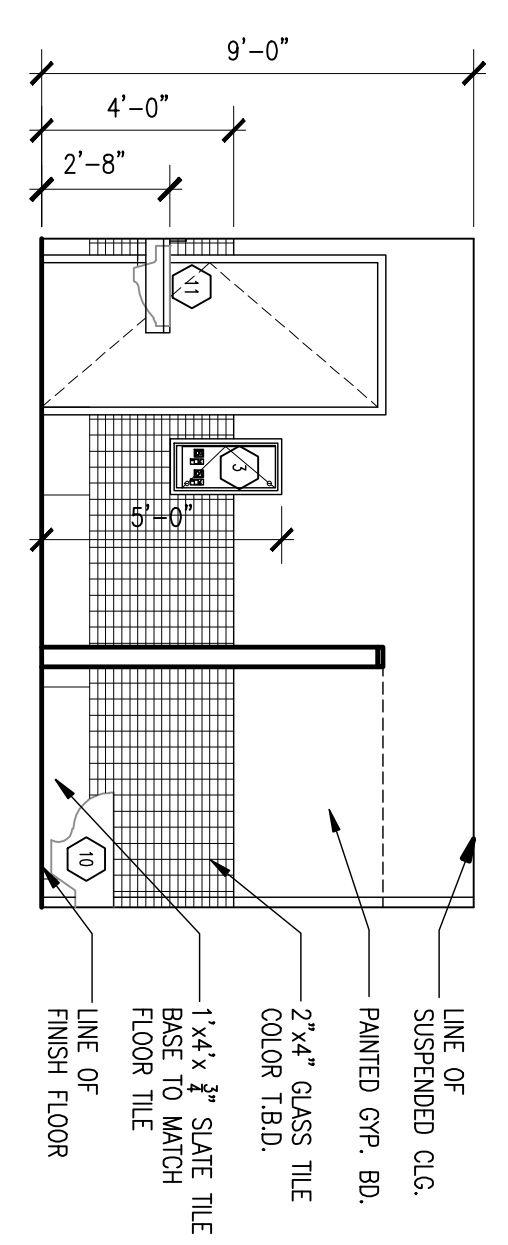


08 TOILET ELEVATION
SCALE: 1/4" = 1'-0"

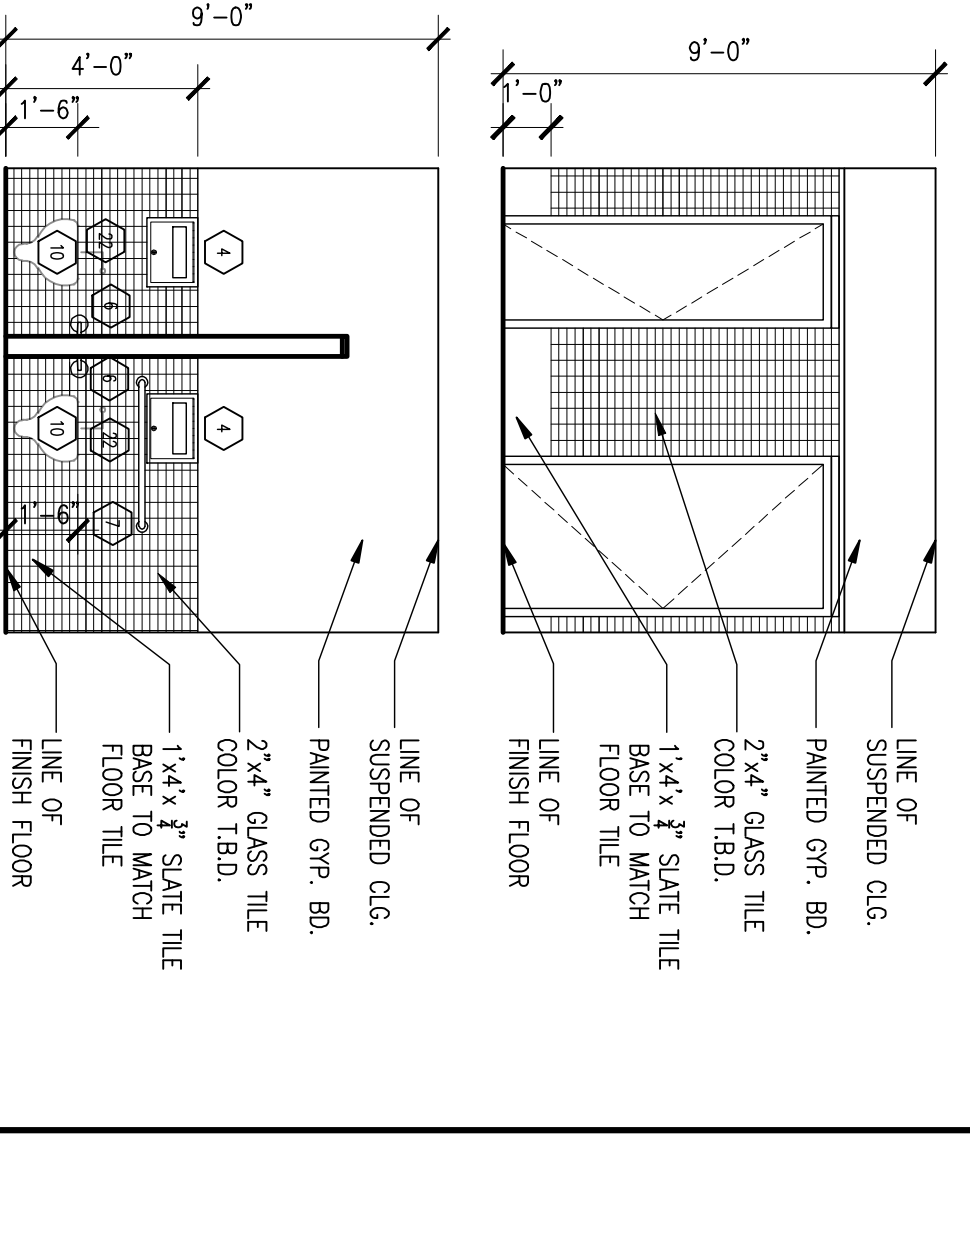


09 **09A** TOILET ELEVATION
SCALE: 1/4" = 1'-0"

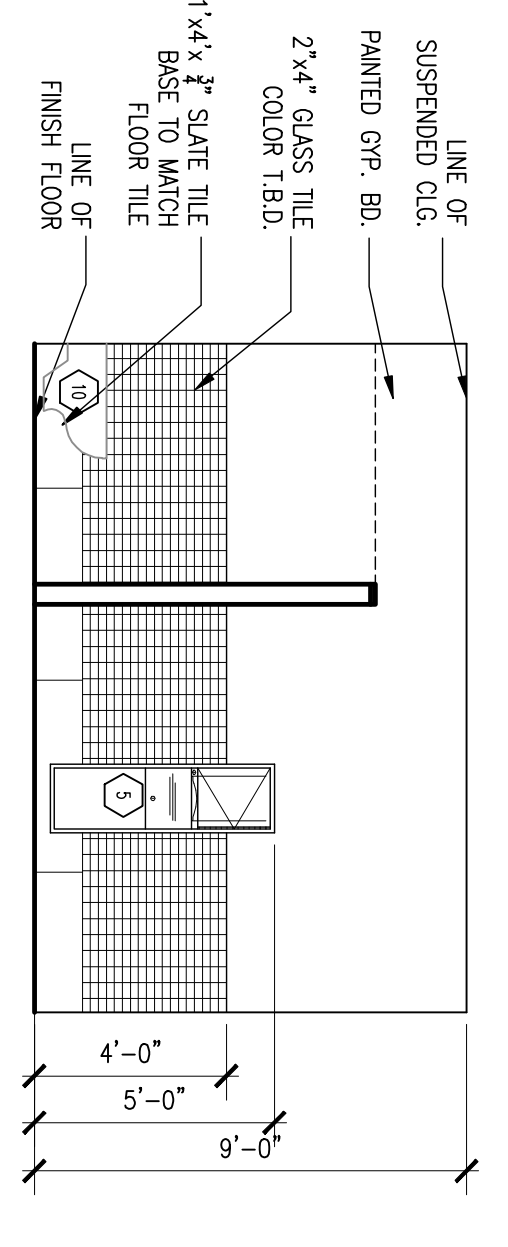


10 TOILET ELEVATION
SCALE: 1/4" = 1'-0"

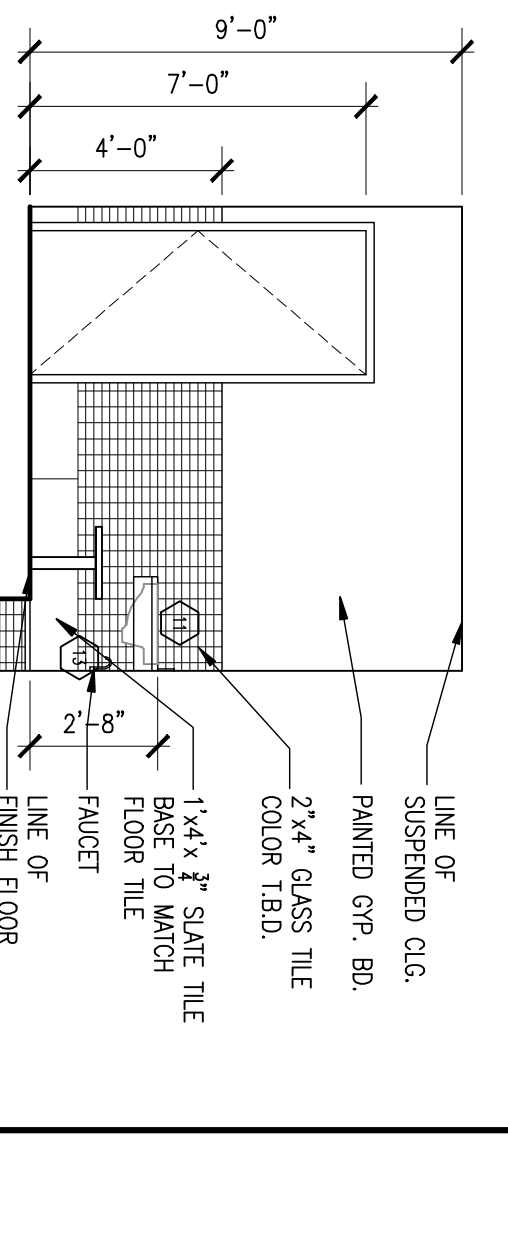


11 TOILET ELEVATION
SCALE: 1/4" = 1'-0"

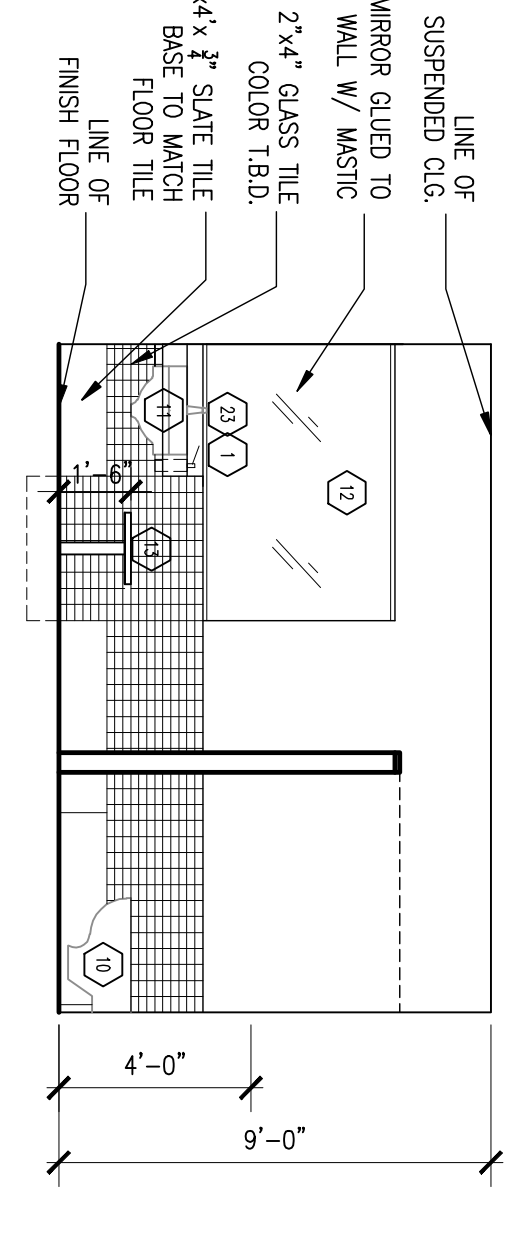


12 TOILET ELEVATIONS
SCALE: 1/4" = 1'-0"

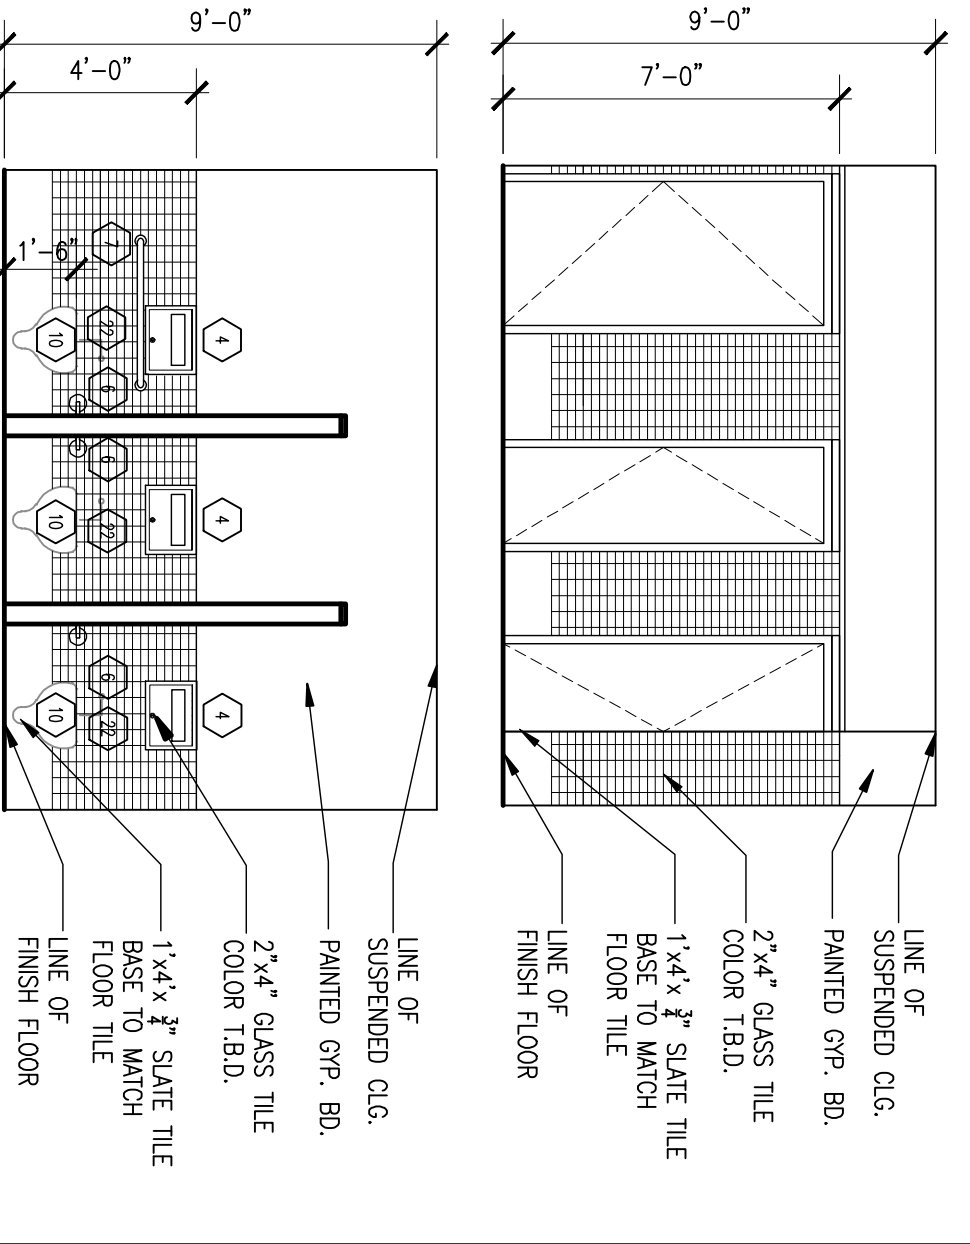


13 **13A** TOILET ELEVATIONS
SCALE: 1/4" = 1'-0"

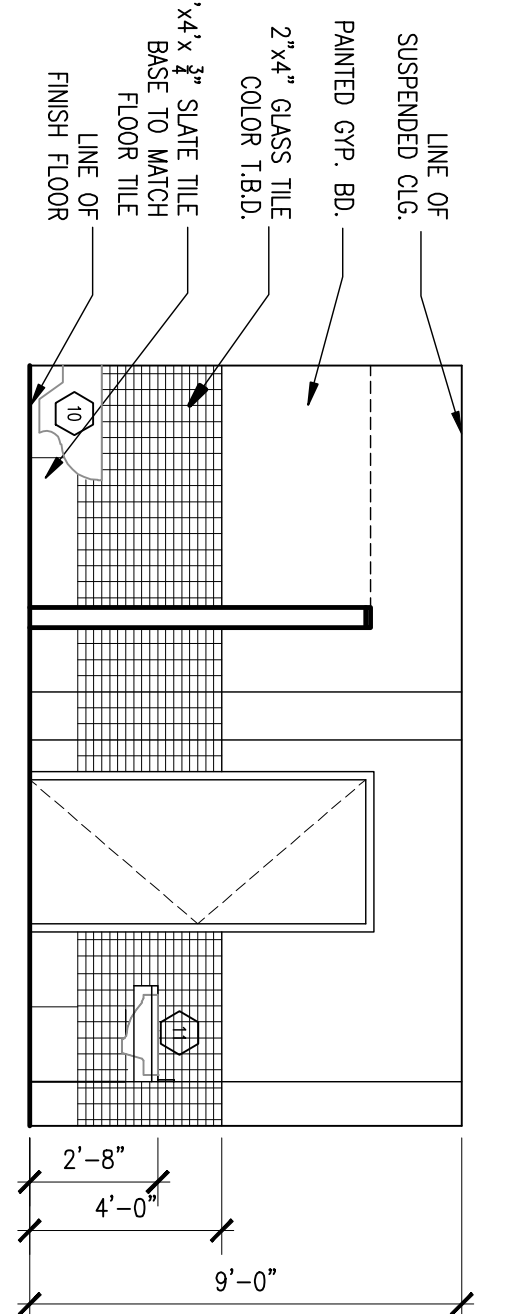

14 TOILET ELEVATION
SCALE: 1/4" = 1'-0"

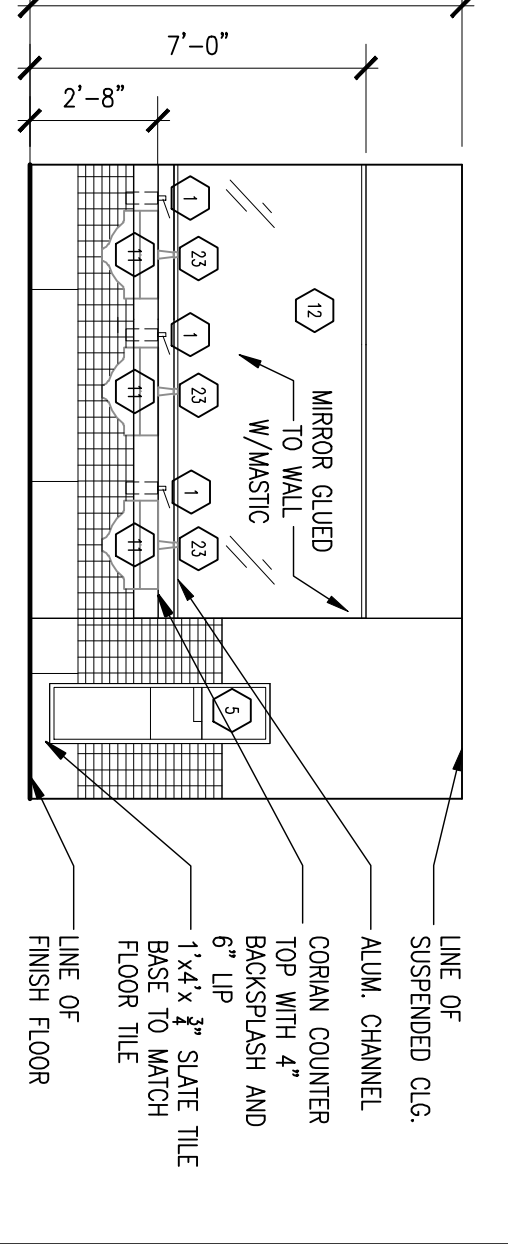

15 TOILET ELEVATION
SCALE: 1/4" = 1'-0"

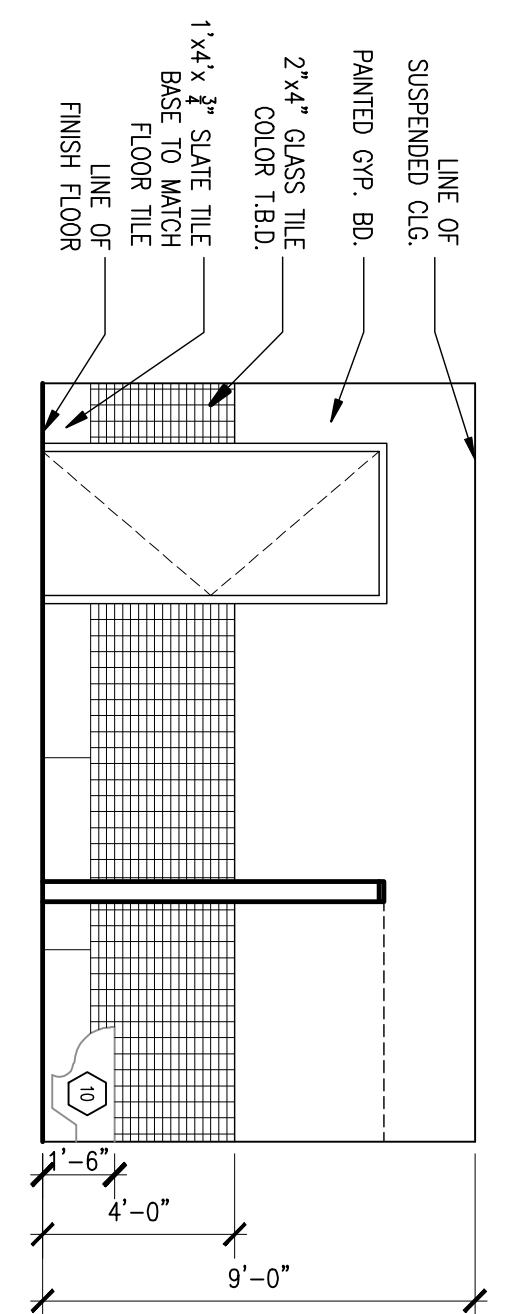

16 TOILET ELEVATION
SCALE: 1/4" = 1'-0"

NOTE:
DO NOT ACCESSIBLE TOILET SHALL SHALL
BE CONSIDERED AS PER ICC/ANSI A117.1-2003

No.	Date	Revised:
01	3-09-11	DWG. UPDATES & TOWNSHIP COMMENTS

Heritage Architecture, LLC
Architecture Design Interiors
352 Evelyn St., Suite 2
Paramus, N.J. 07652
Tel : (201) 262-3800
Fax : (201) 262-3802

Project: **HOUSE OF WORSHIP (MOSQUE) TWO STORY ADDITION**
Drawn By: **DAR UL ILLAH**
Checked By: **DAR UL ILLAH**
Scale: **As Noted**
Drawing Title: **BATHROOM DETAILS**

Project No: **0919**
Date: **OCT 11, 2010**
Drawn By: **DAR UL ILLAH**
Checked By: **DAR UL ILLAH**
Scale: **As Noted**
Block: **402**
Sheet: **A-302**
Drawing No: **A-302**