


01
SCALE: 1/8" = 1'-0"
FIRST FLR. EXST'G./ DEMOLITION PLAN

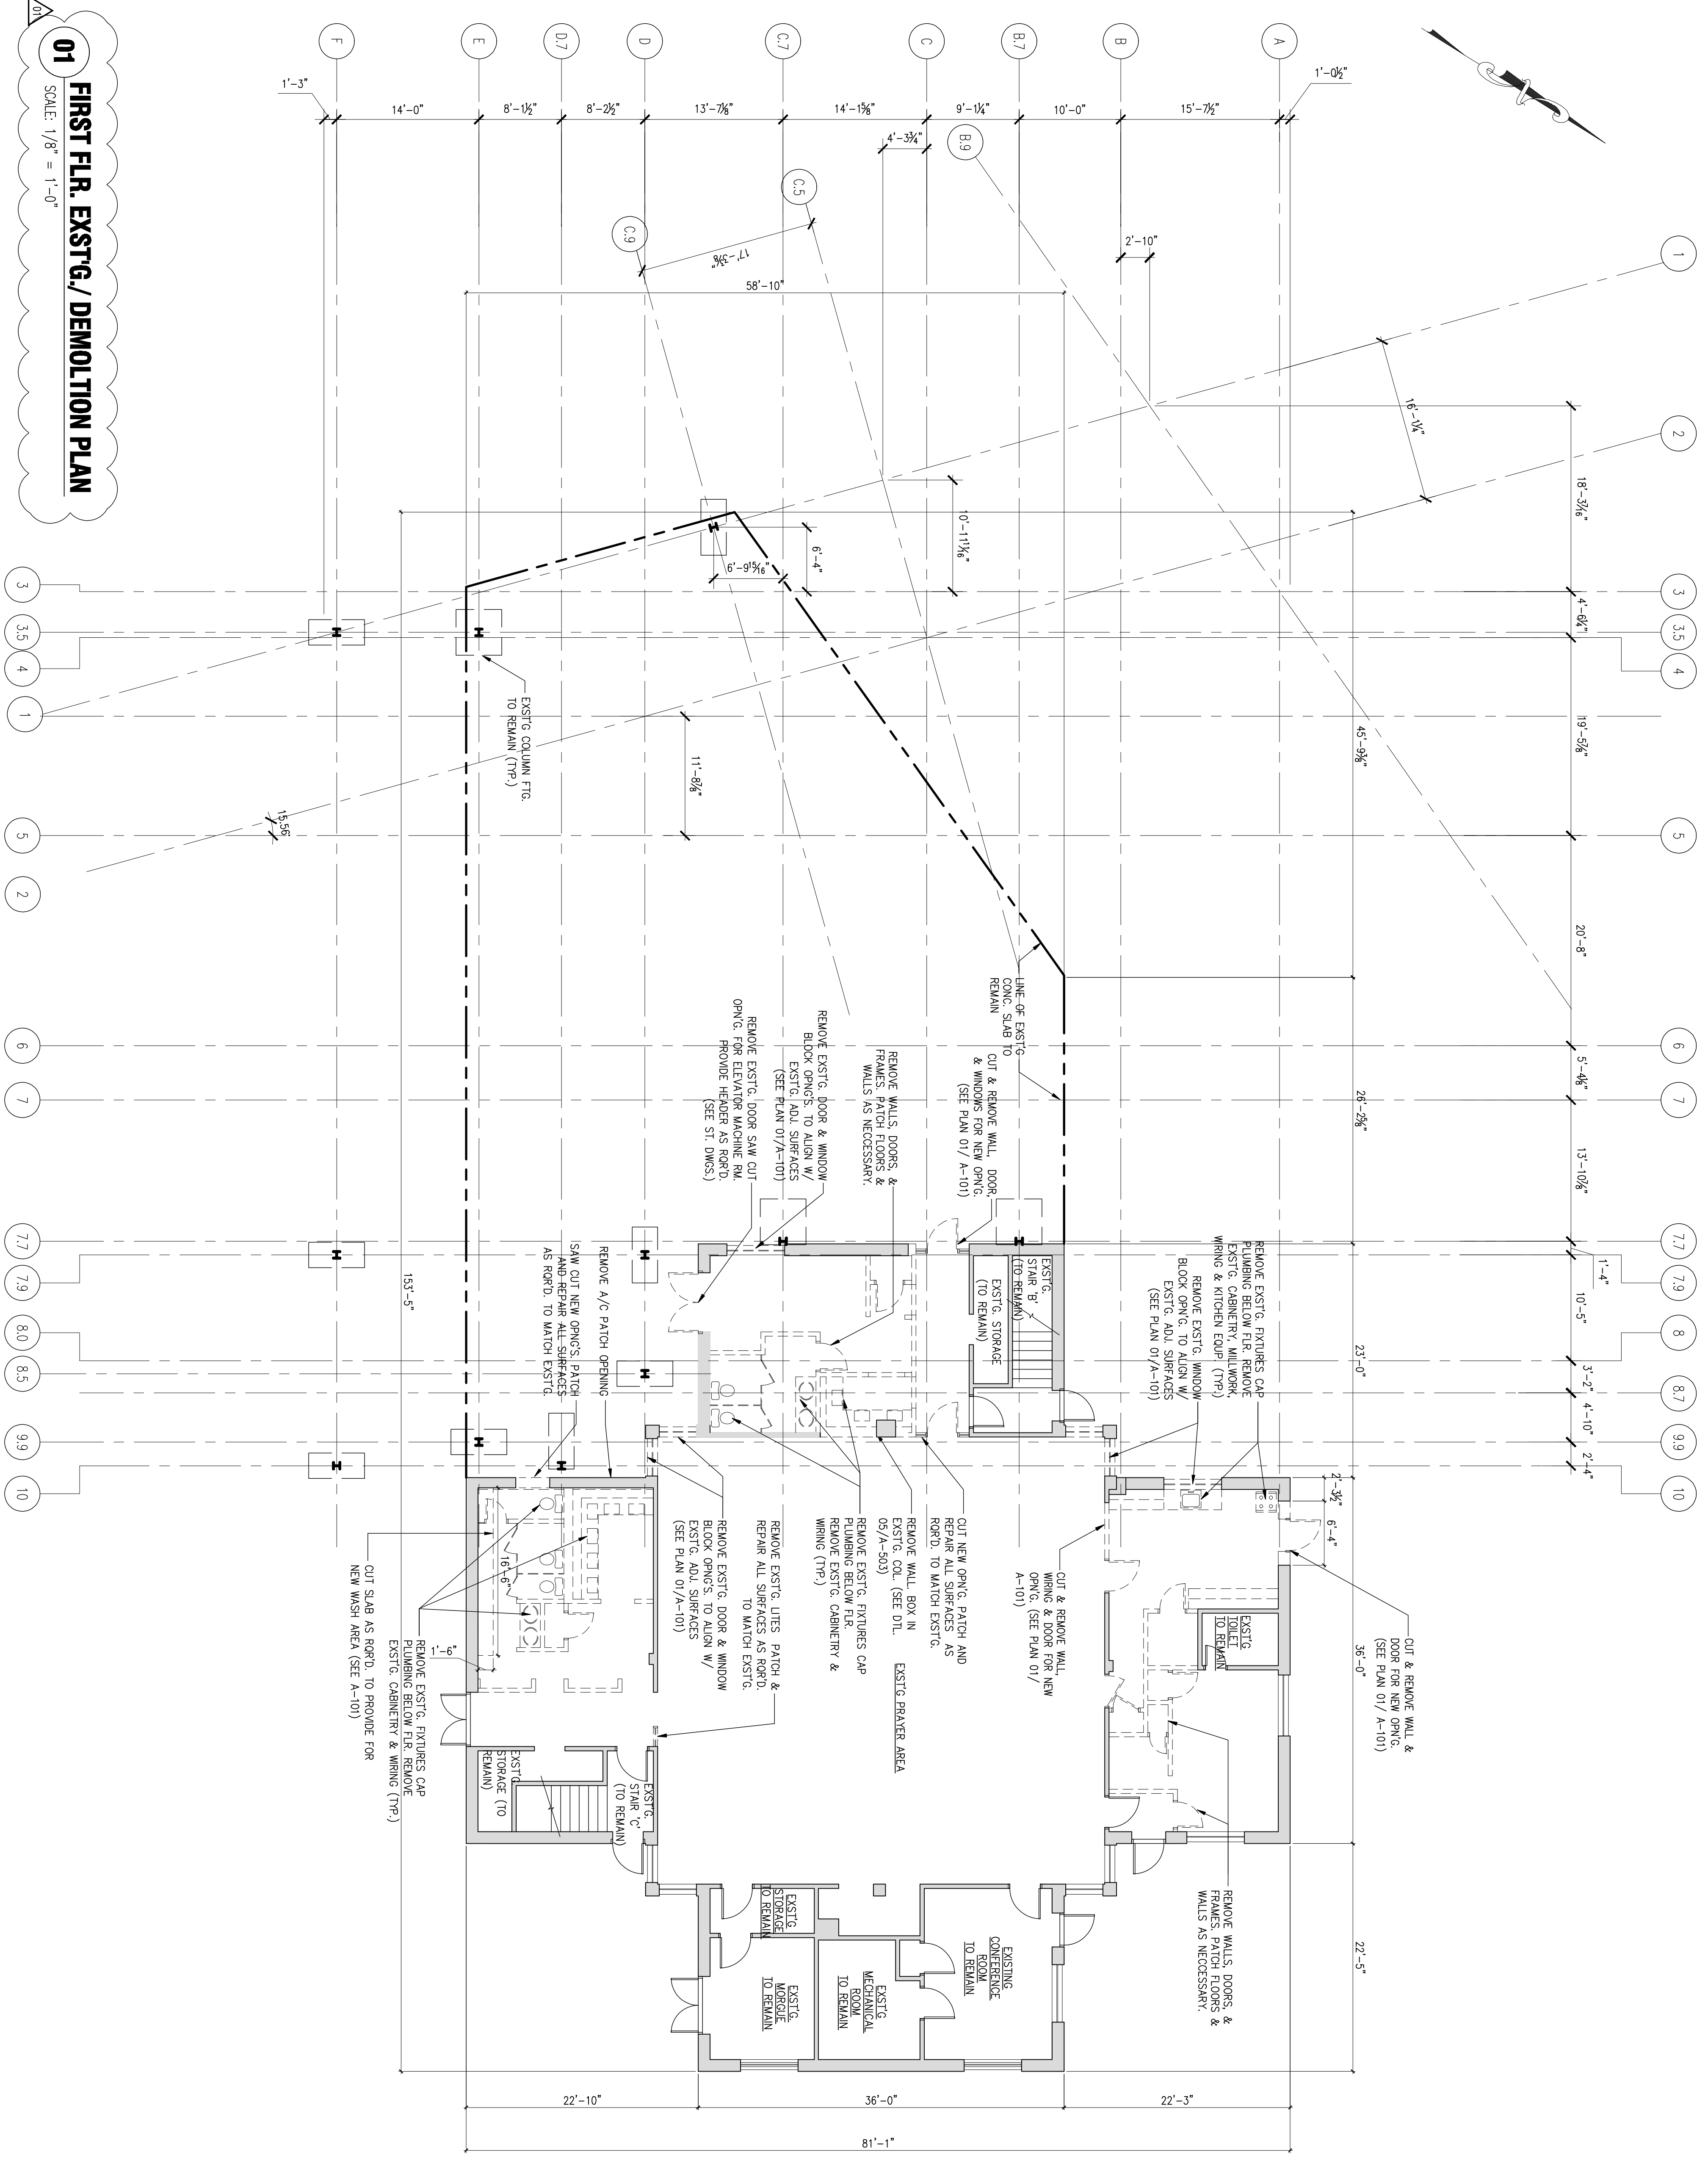

NOTE:
REMOVE ALL DEMOLISHED MATERIAL
FROM SITE IN A LEGAL MANNER

No.	Date	Revised:
01	3-09-11	DWG. UPDATES & TOWNSHIP COMMENTS

Heritage Architecture, LLC
Architecture Design Interiors
352 Evelyn St., Suite 2
Paramus, N.J. 07652
Tel : (201) 262-3800
Fax : (201) 262-3802

Project No: **0919**
Date: **OCT 11, 2010**
Drawn By: **DAVID T. BROWN**
Checked By: **DAVID T. BROWN**
Scale: **AS NOTED**
Block: **402**
Drawing Title: **FIRST FLOOR EXISTING/ DEMO PLANS**

Project: **HOUSE OF WORSHIP (MOSQUE) TWO STORY ADDITION**
Client: **DAVID T. BROWN**
Seal:
Dwelling No: **D-101**